


# NARROW BRIDGE

DESIGNER'S NOTE:  
 GREATER THAN 18' BUT LESS THAN  
 THE APPROACH ROADWAY WIDTH  
 (NOT INCLUDING SHOULDERS)

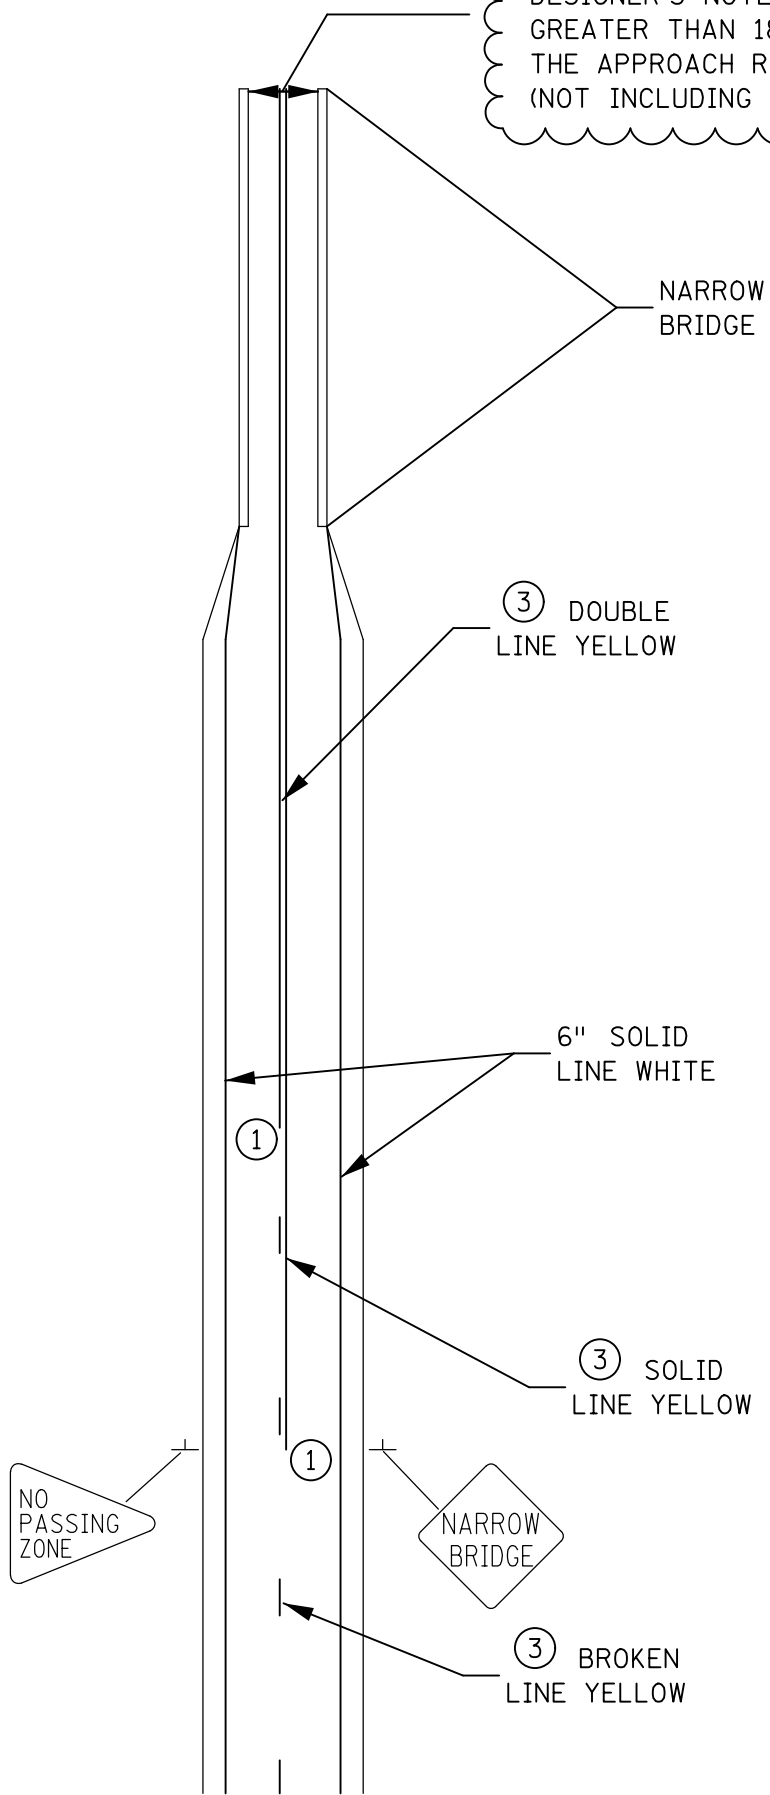

NOTE:  
 SIGN AND SIGN LOCATION  
 FOR REFERENCE ONLY.

DESIGNER'S NOTES:

- ① CONTACT TRAFFIC ENGINEER FOR NO PASSING ZONE SURVEY.
2. IF THE DISTANCE BETWEEN TWO NO-PASSING ZONES IS LESS THAN THAT SPECIFIED IN TABLE 7-5 OF THE TEM, THE NO-PASSING LINES SHOULD BE CONNECTED TO PROVIDE A CONTINUOUS RESTRICTION THROUGH BOTH ZONES.
- ③ DISTRICT MAY USE 6" OR 4" FOR LANE LINES, EXCLUDING TURN LANES, AUXILIARY, AND/OR DROP LANES.