



DRAFT

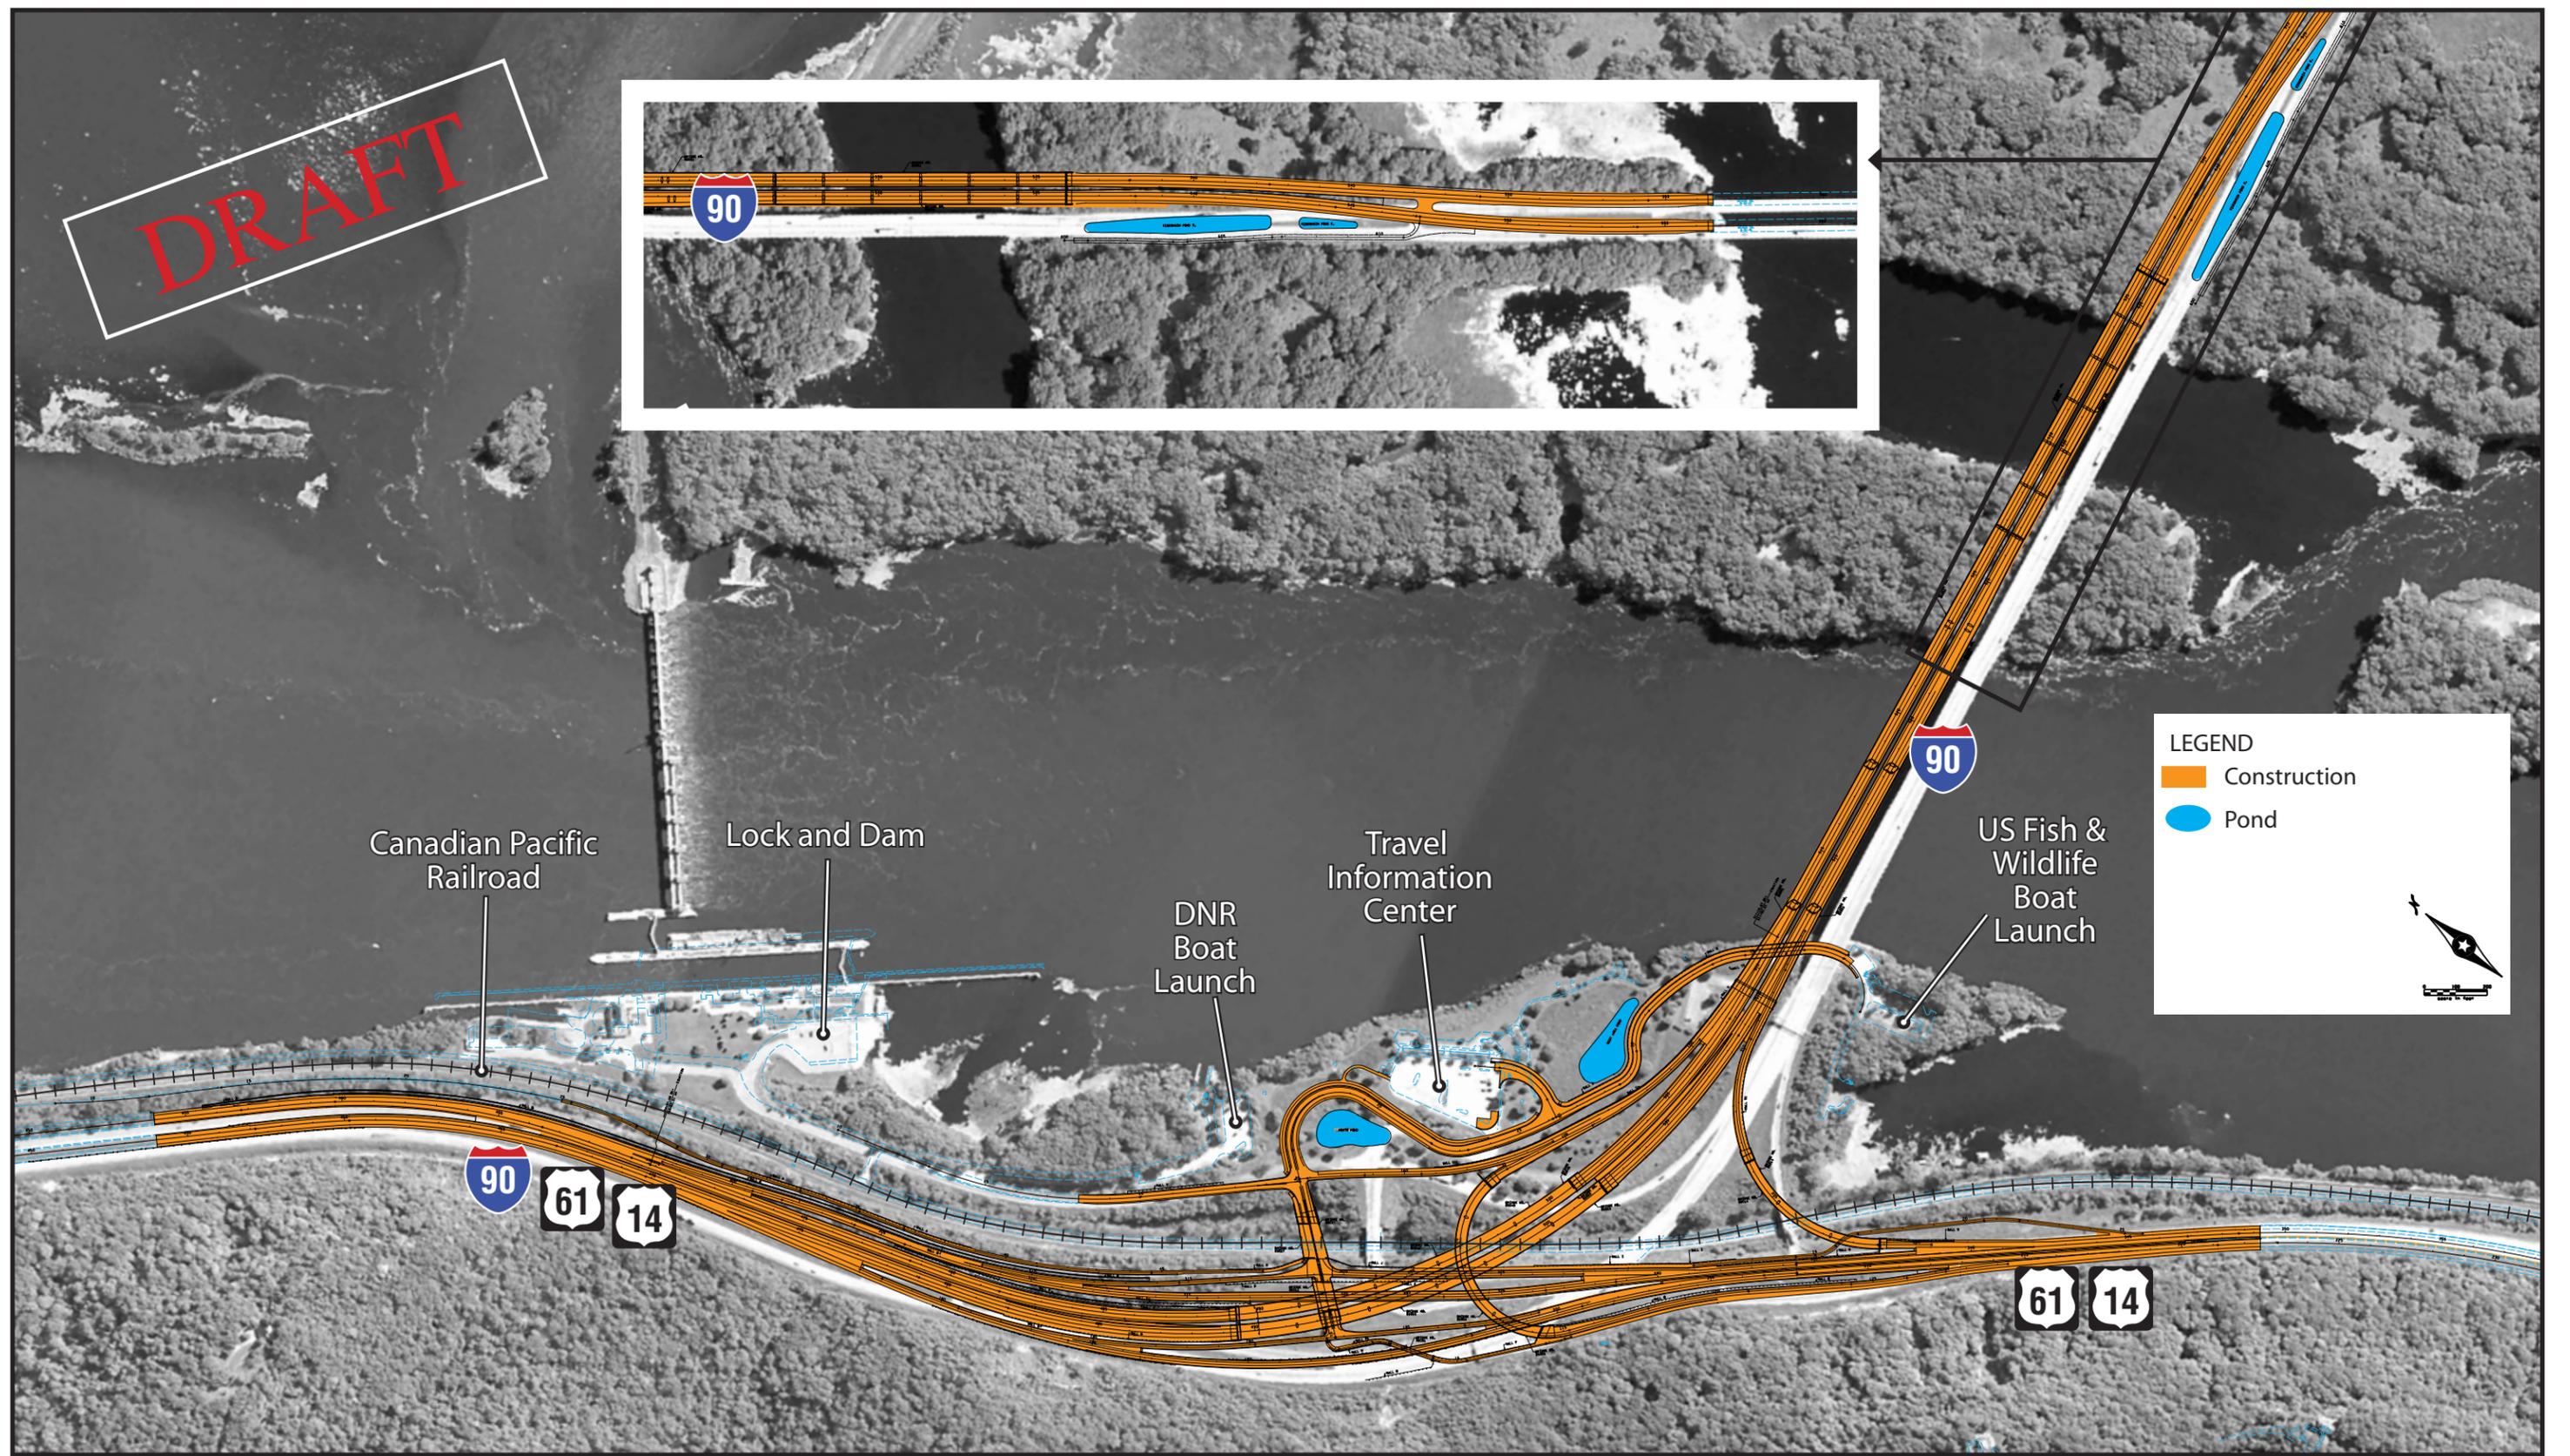



LEGEND

- Construction
- Pond

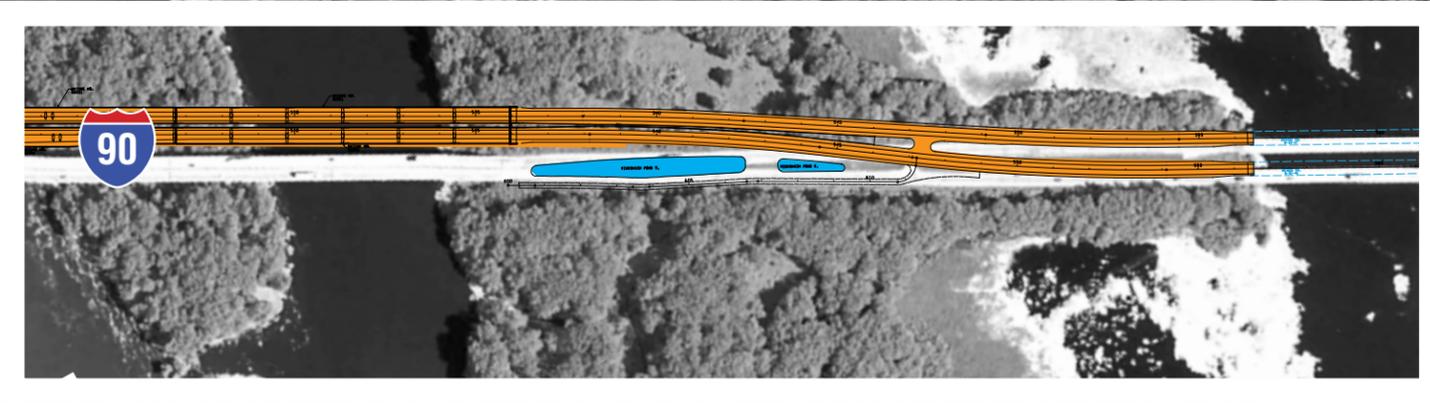

DRESBACH INTERCHANGE
2012 – 2016

DRAFT

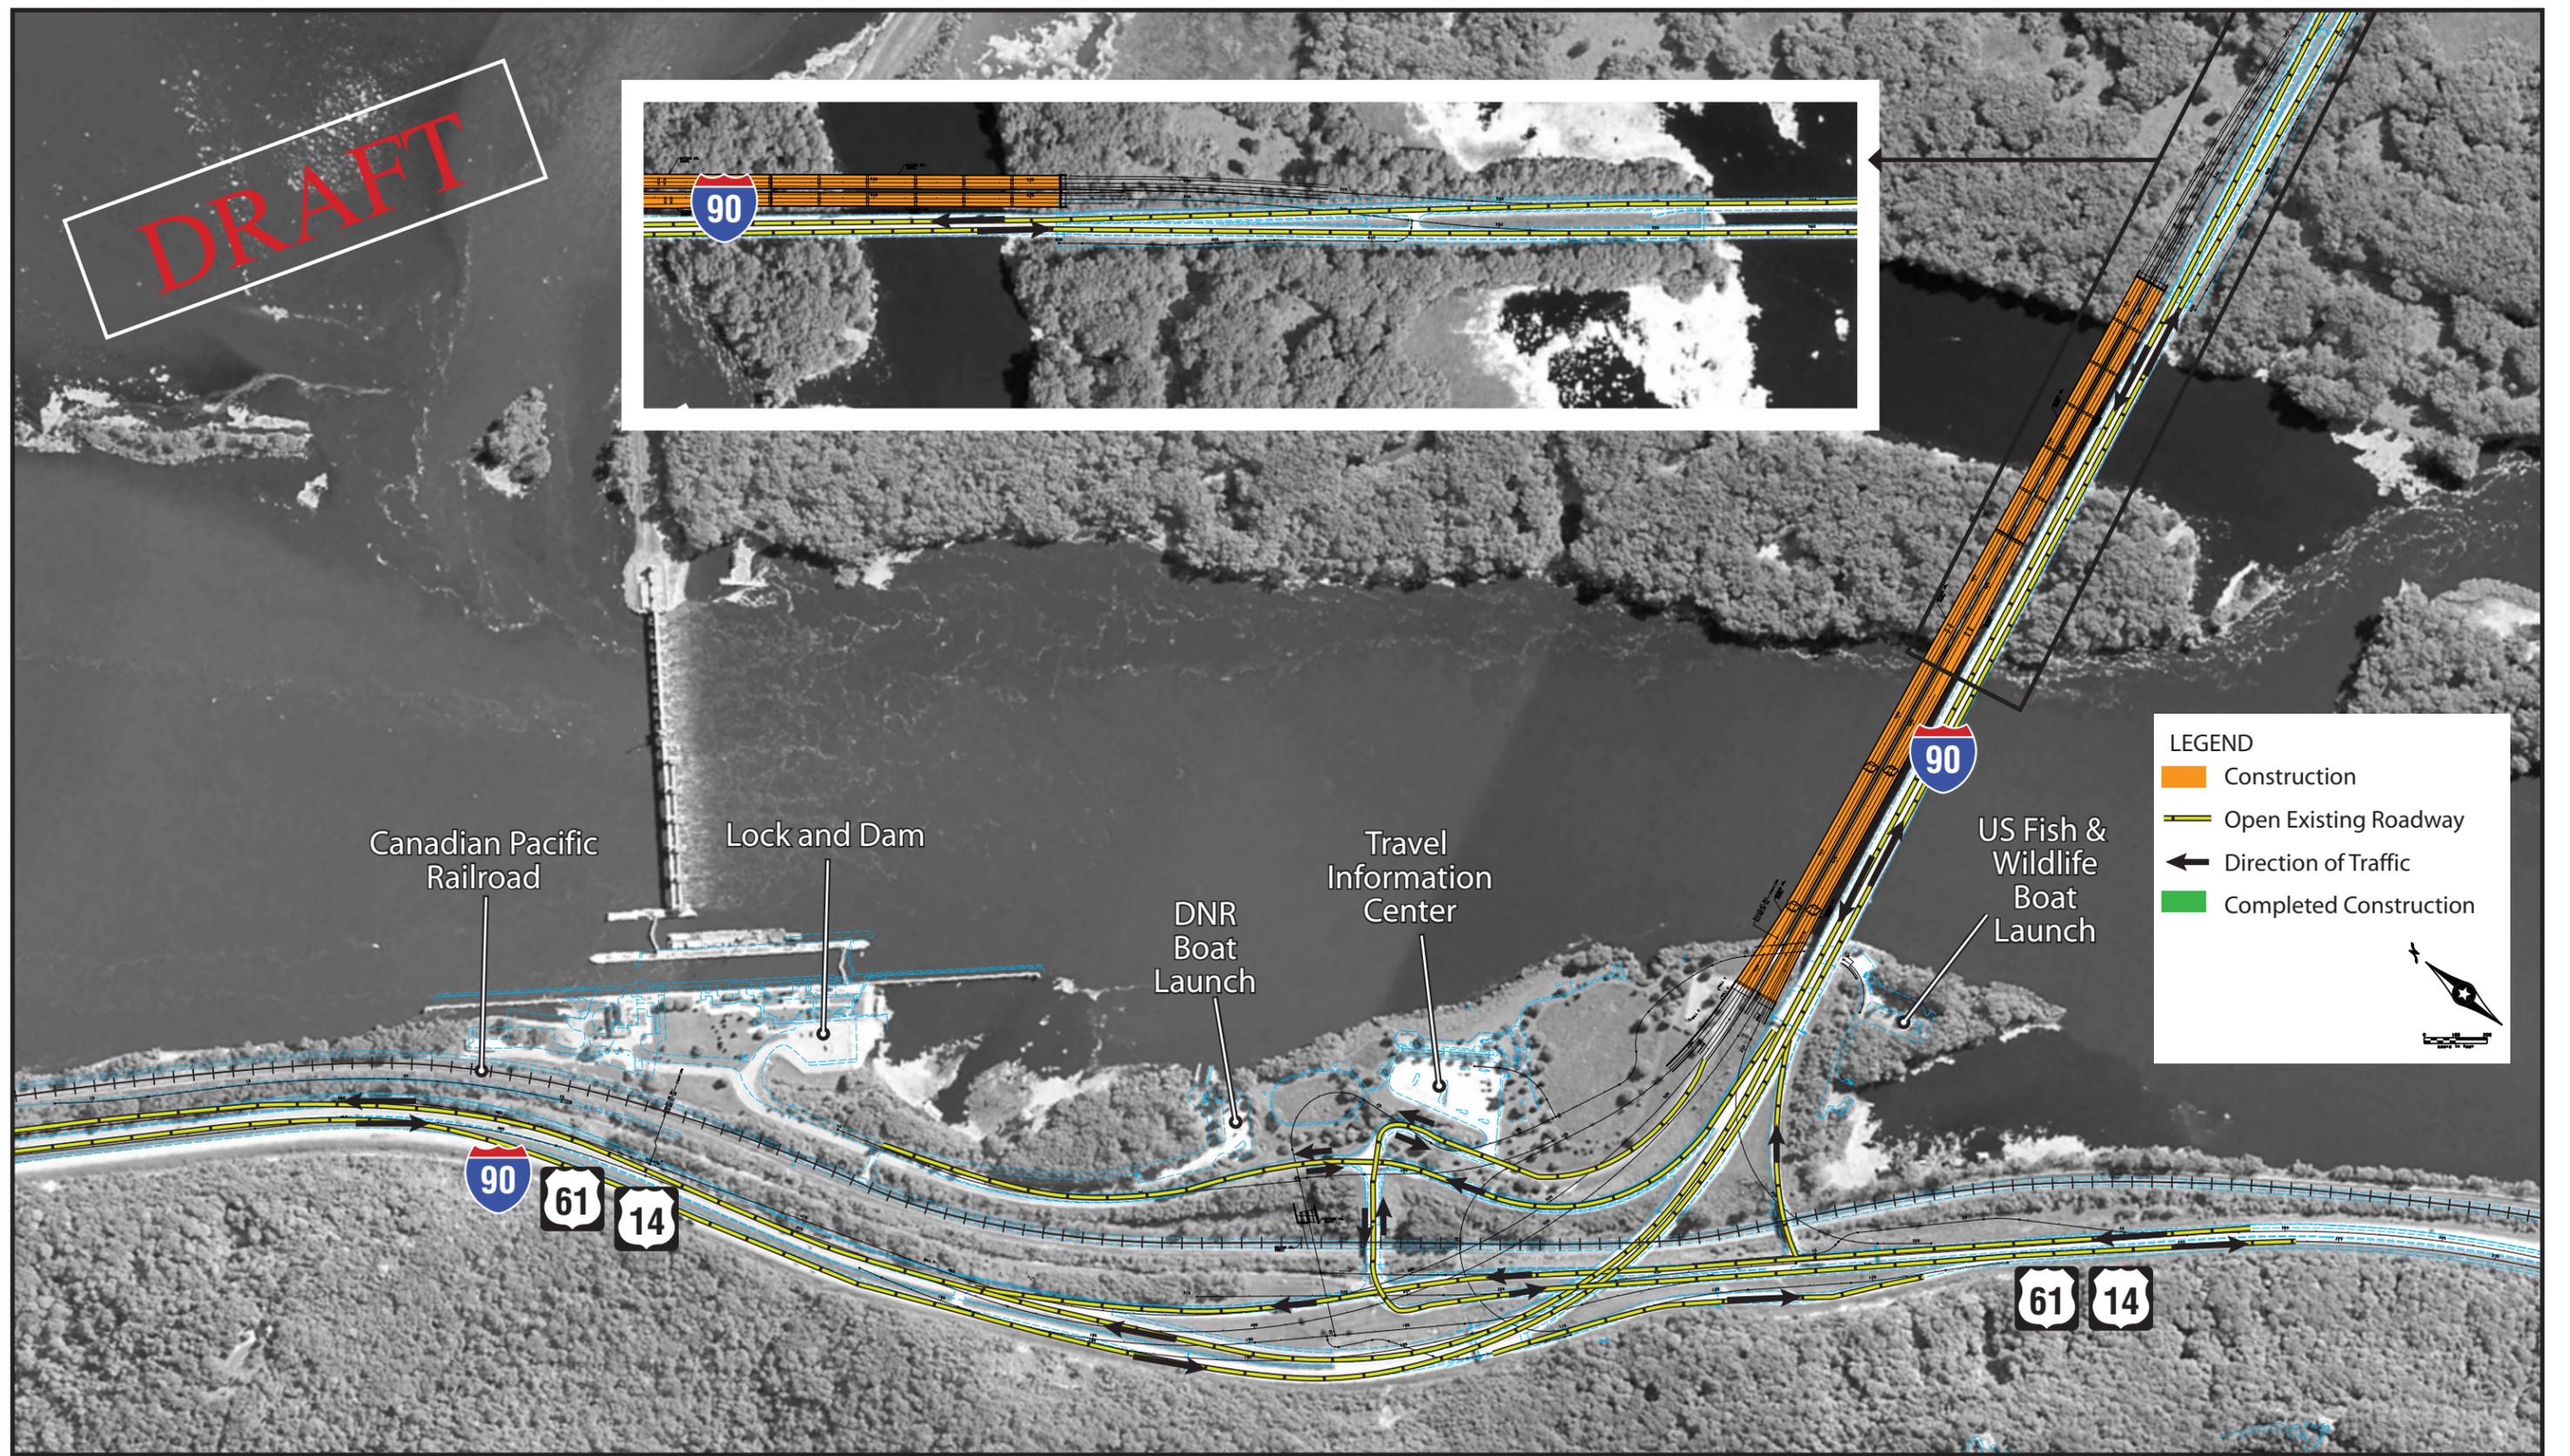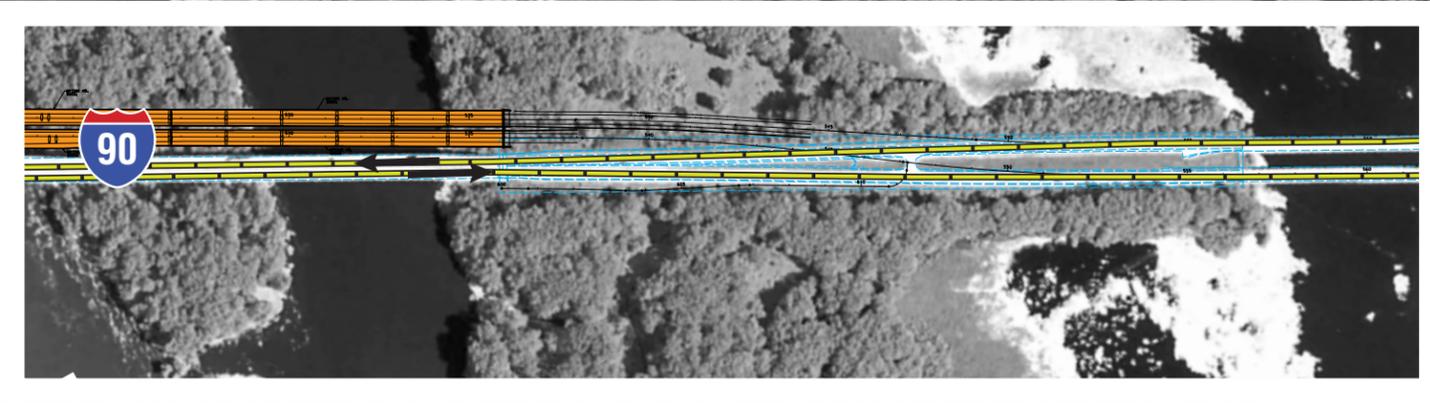



LEGEND

- Construction
- Open Existing Roadway
- Direction of Traffic
- Completed Construction



STAGE 1
2012

DRAFT

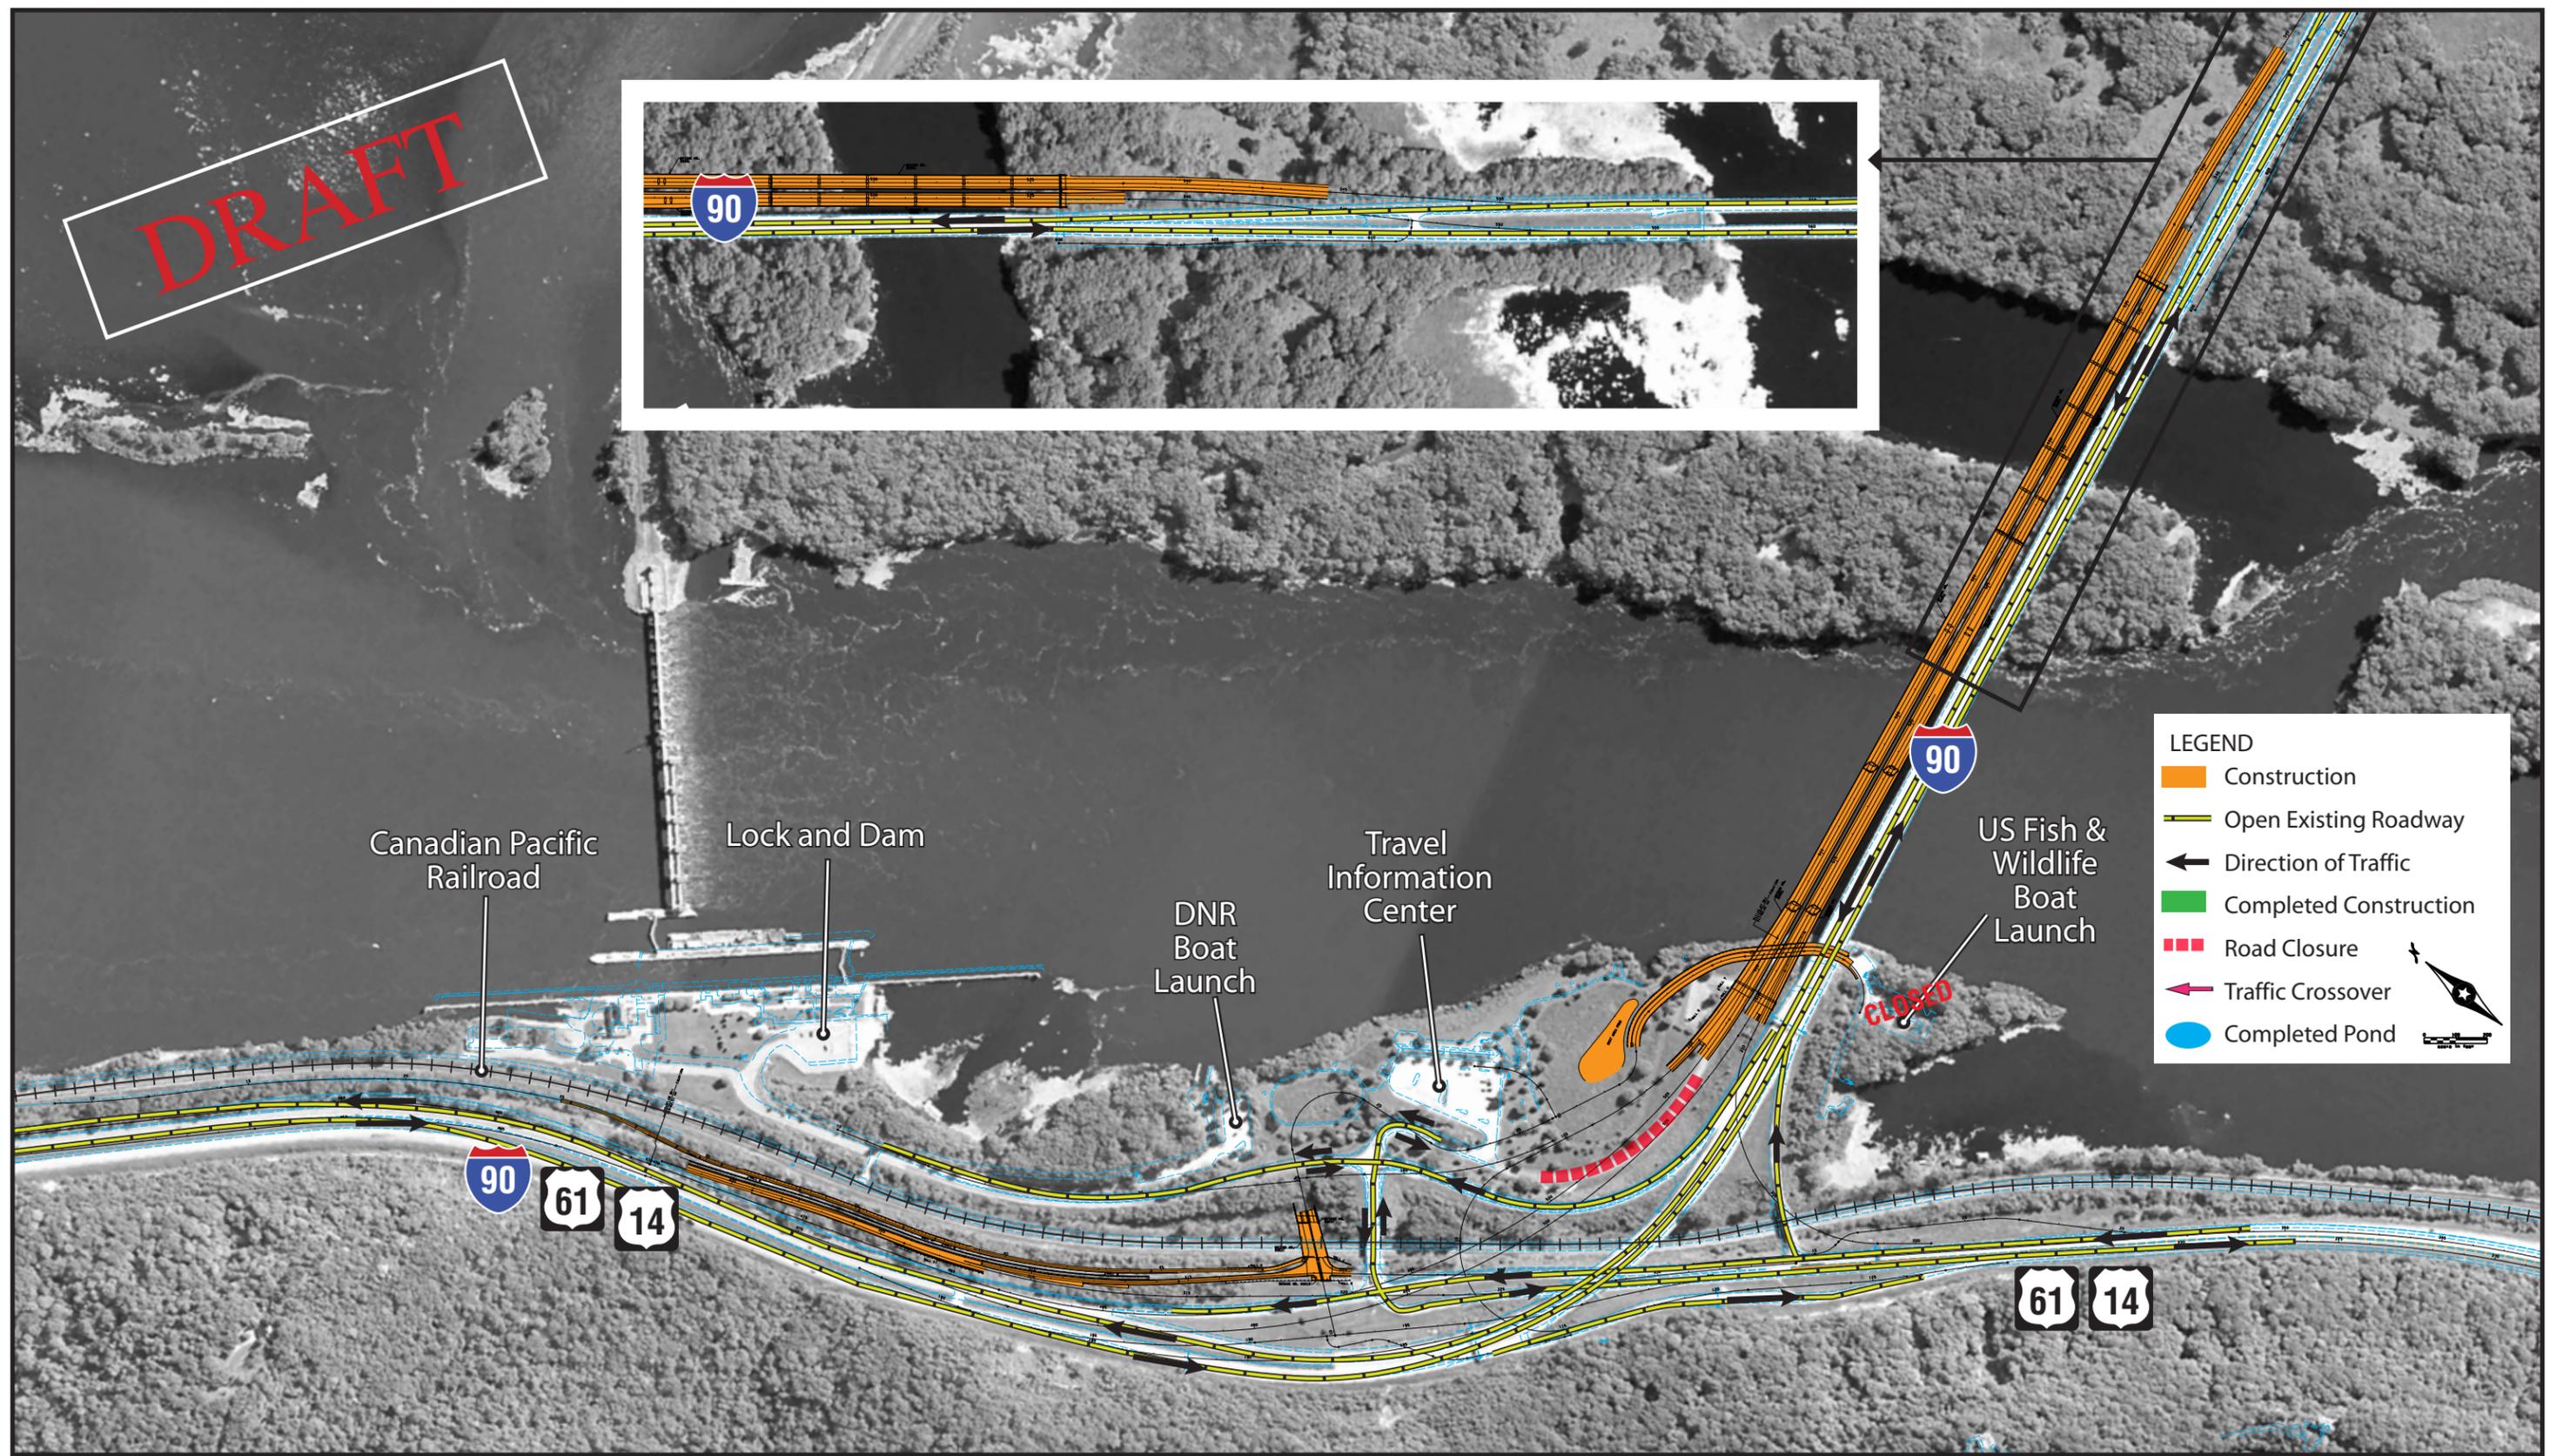
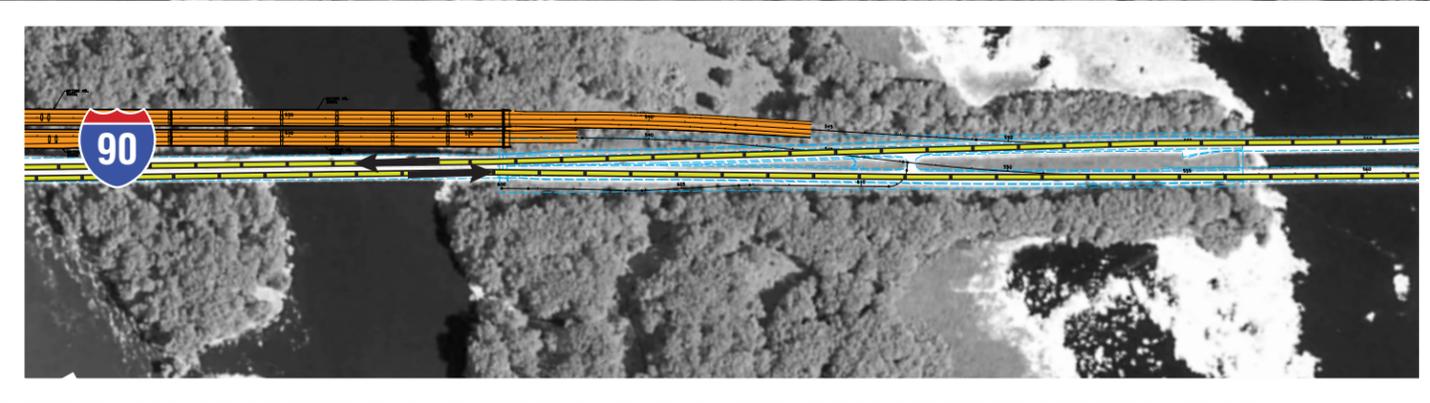


LEGEND

- Construction
- Open Existing Roadway
- Direction of Traffic
- Completed Construction
- Road Closure
- Traffic Crossover
- Completed Pond

STAGE 2
2013

DRAFT

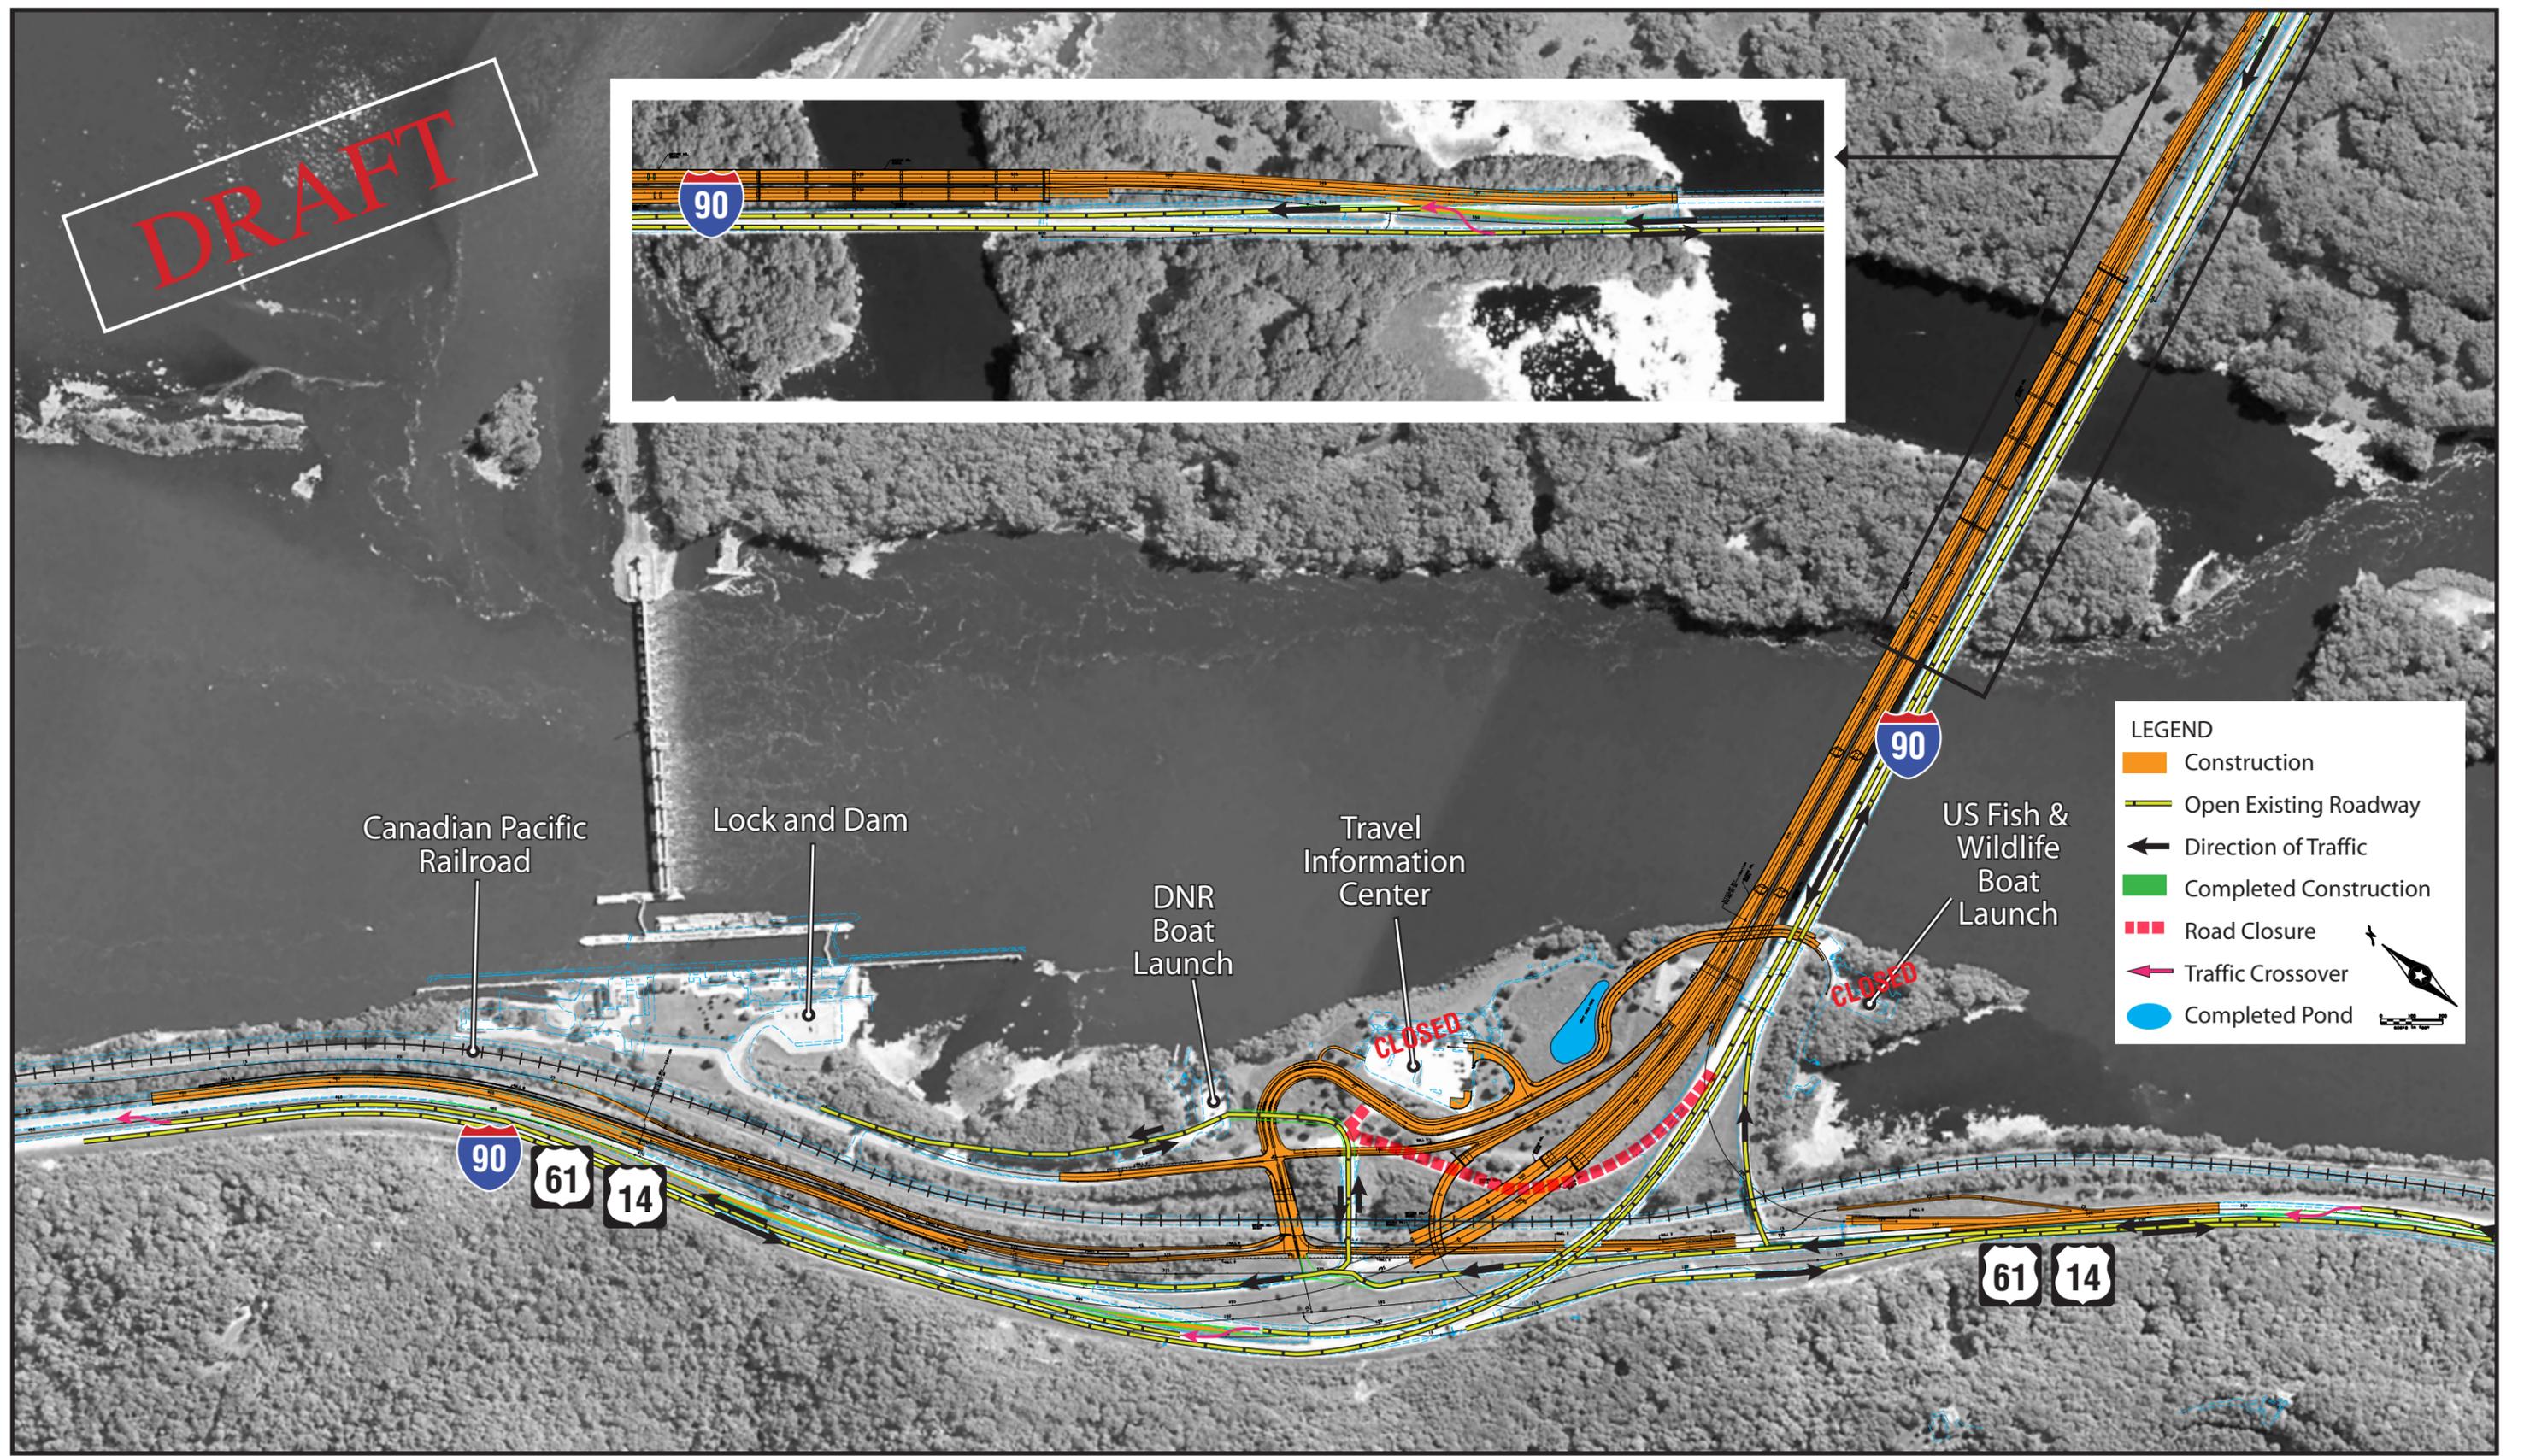
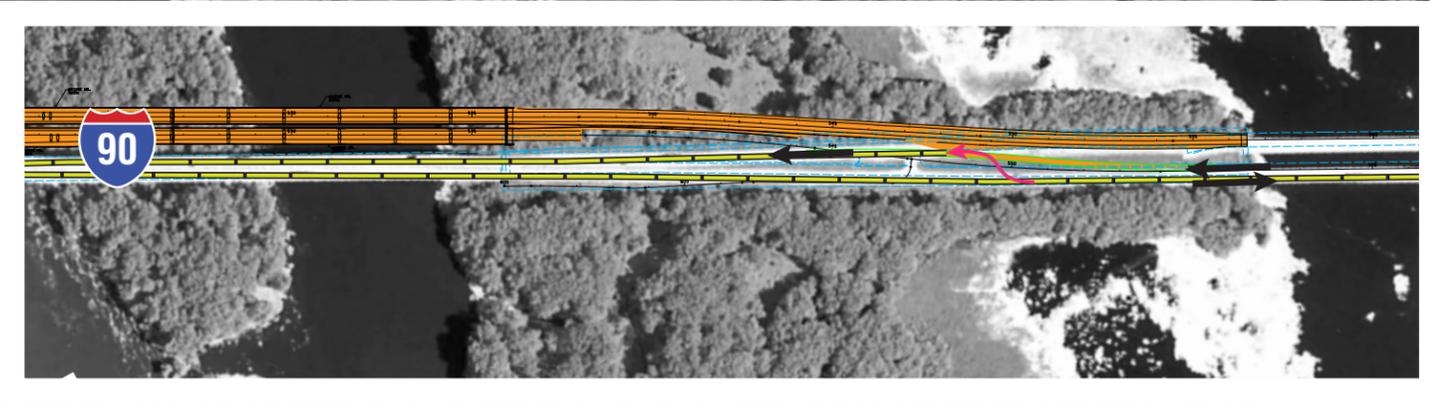


LEGEND

- Construction
- Open Existing Roadway
- Direction of Traffic
- Completed Construction
- Road Closure
- Traffic Crossover
- Completed Pond

STAGE 3
2014

DRAFT

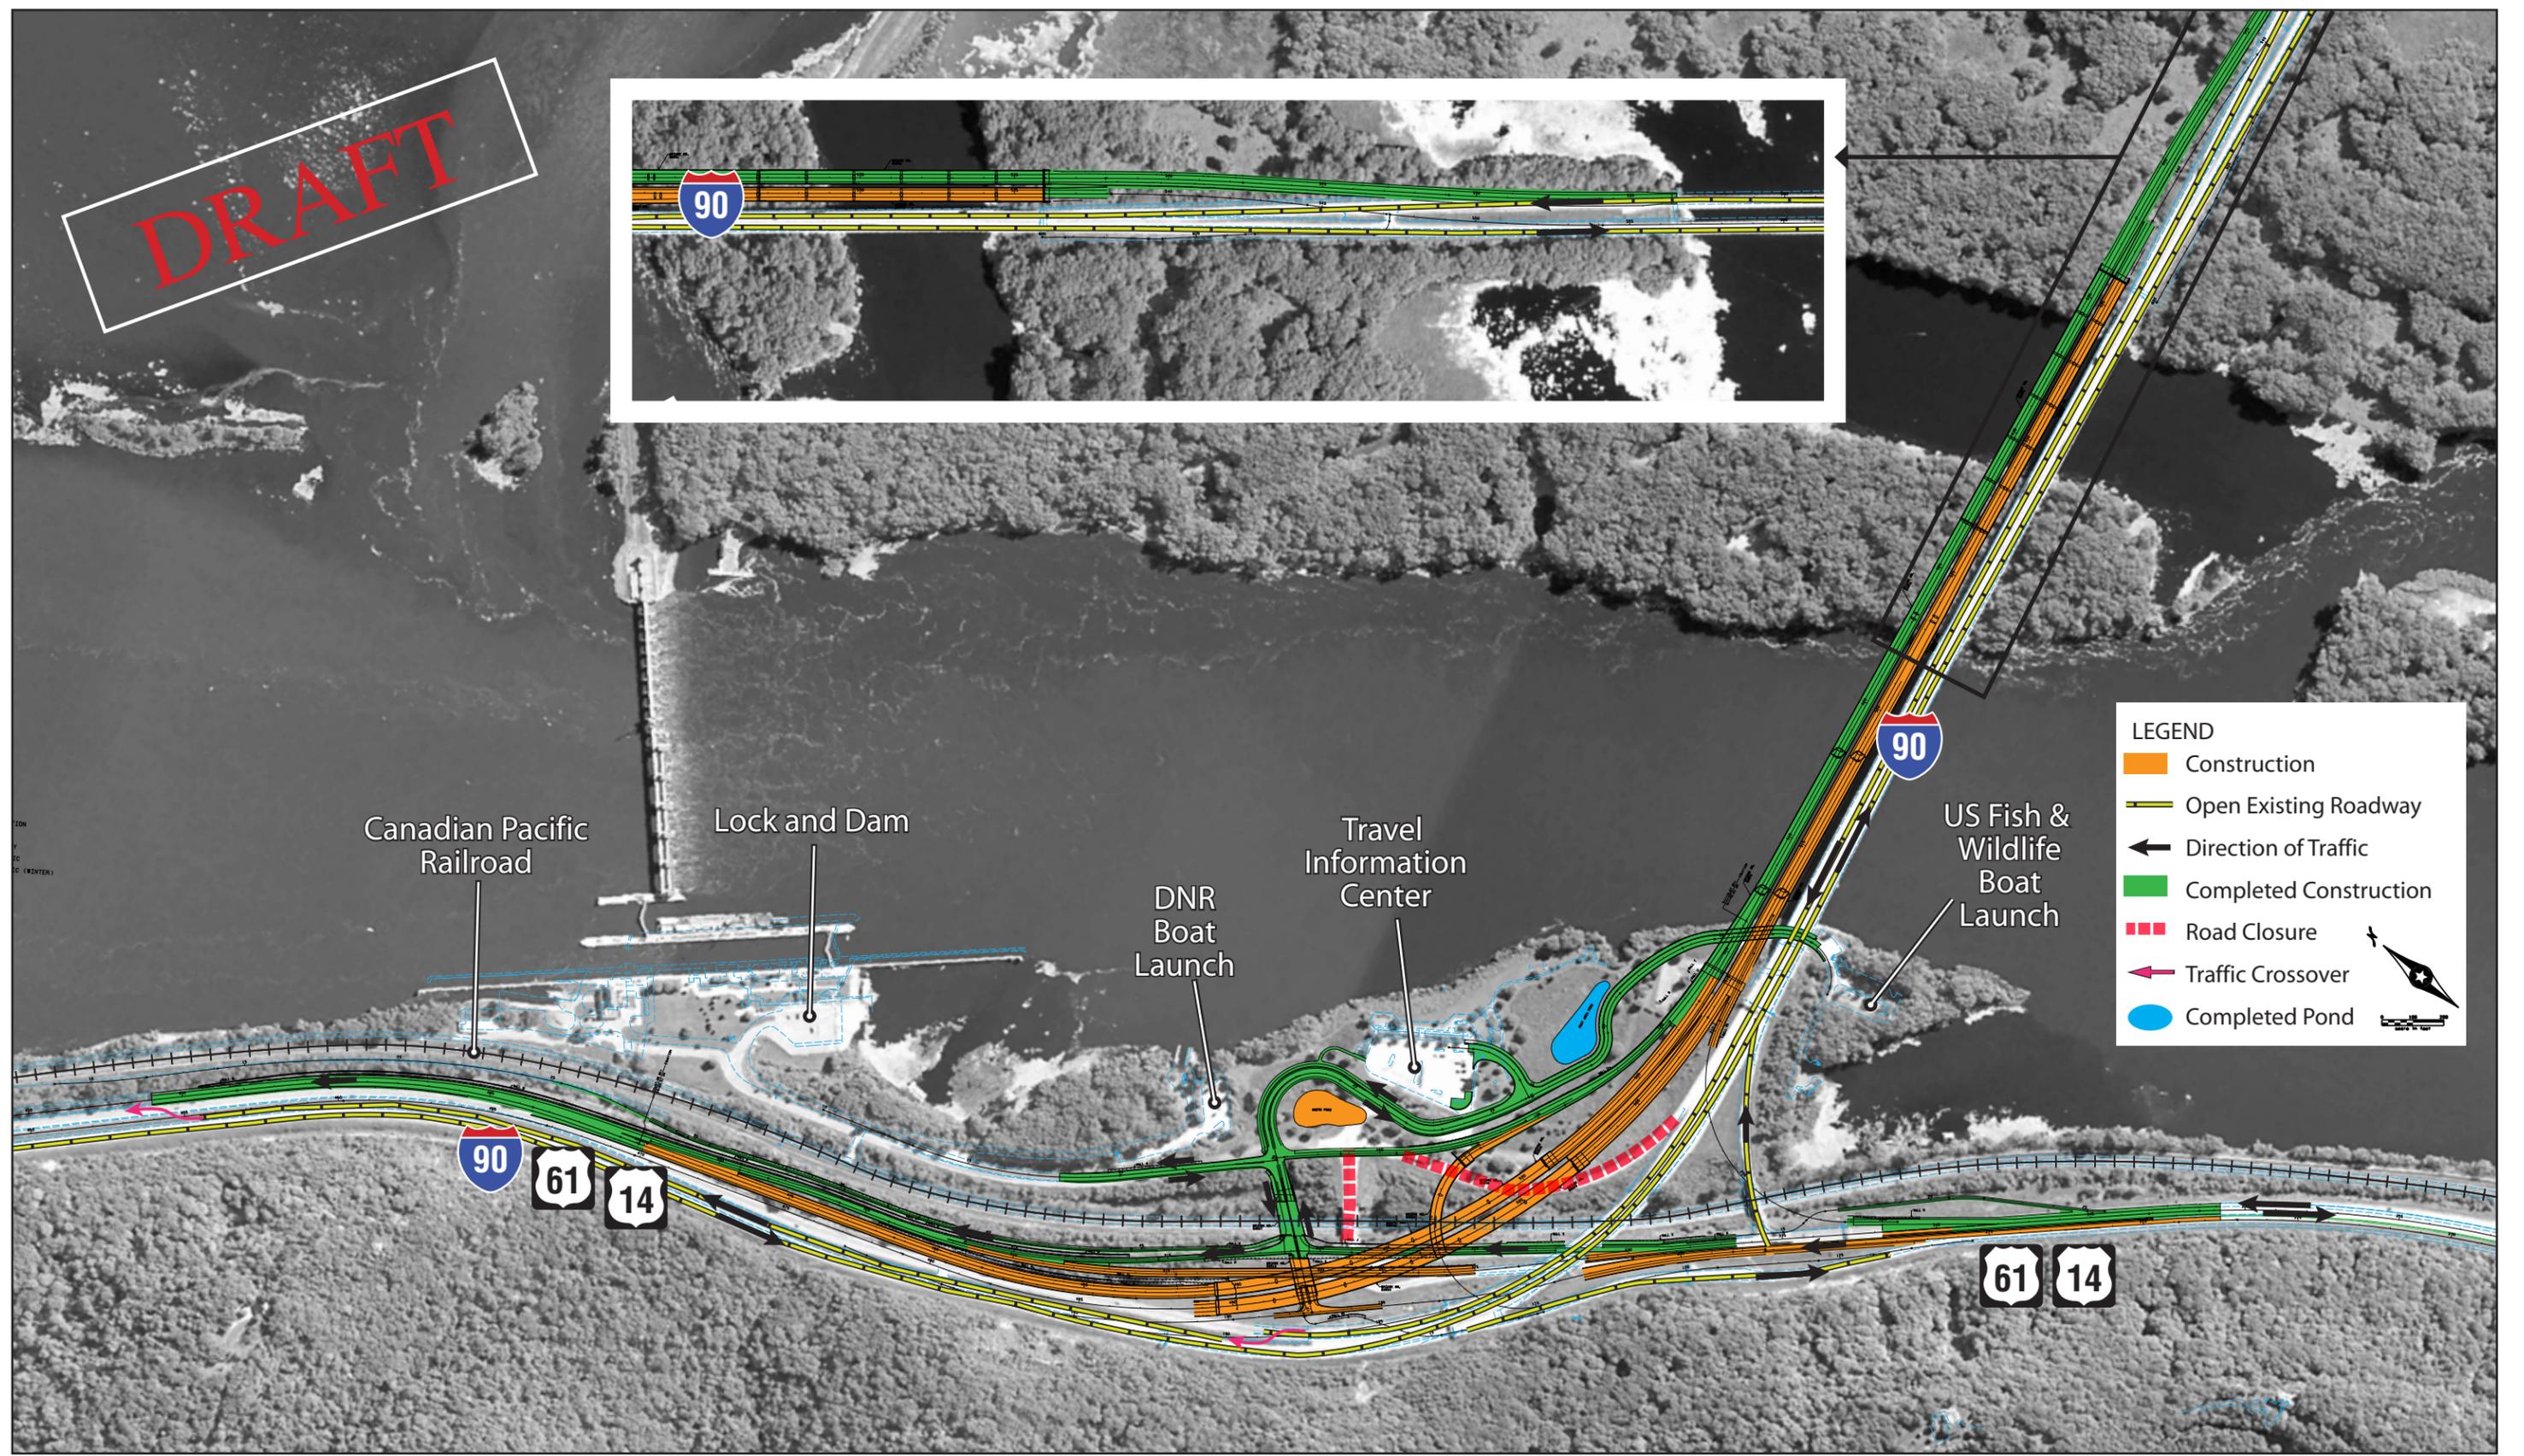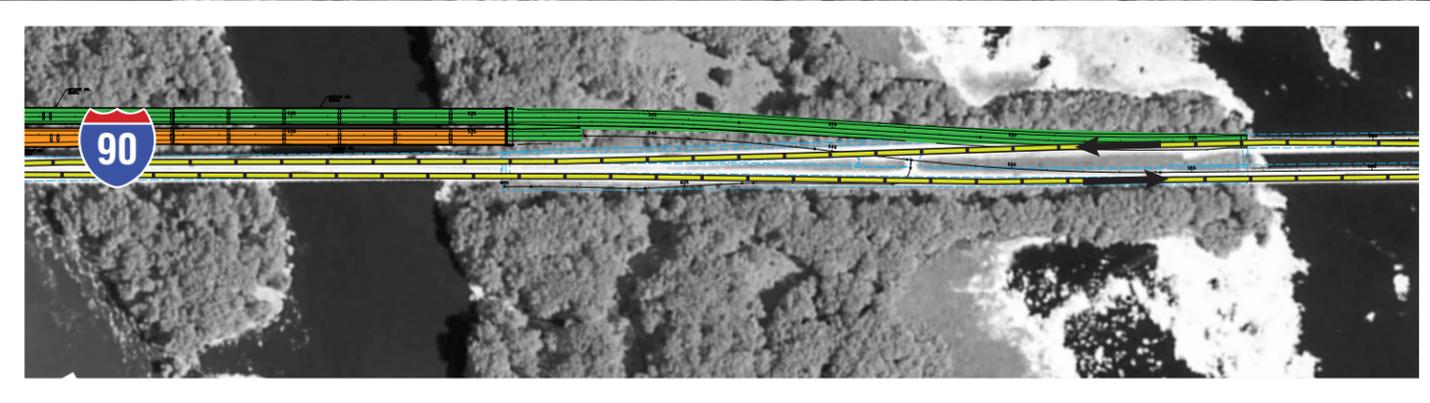



LEGEND

- Construction
- Open Existing Roadway
- Direction of Traffic
- Completed Construction
- Road Closure
- Traffic Crossover
- Completed Pond



STAGE 4
2015

DRAFT

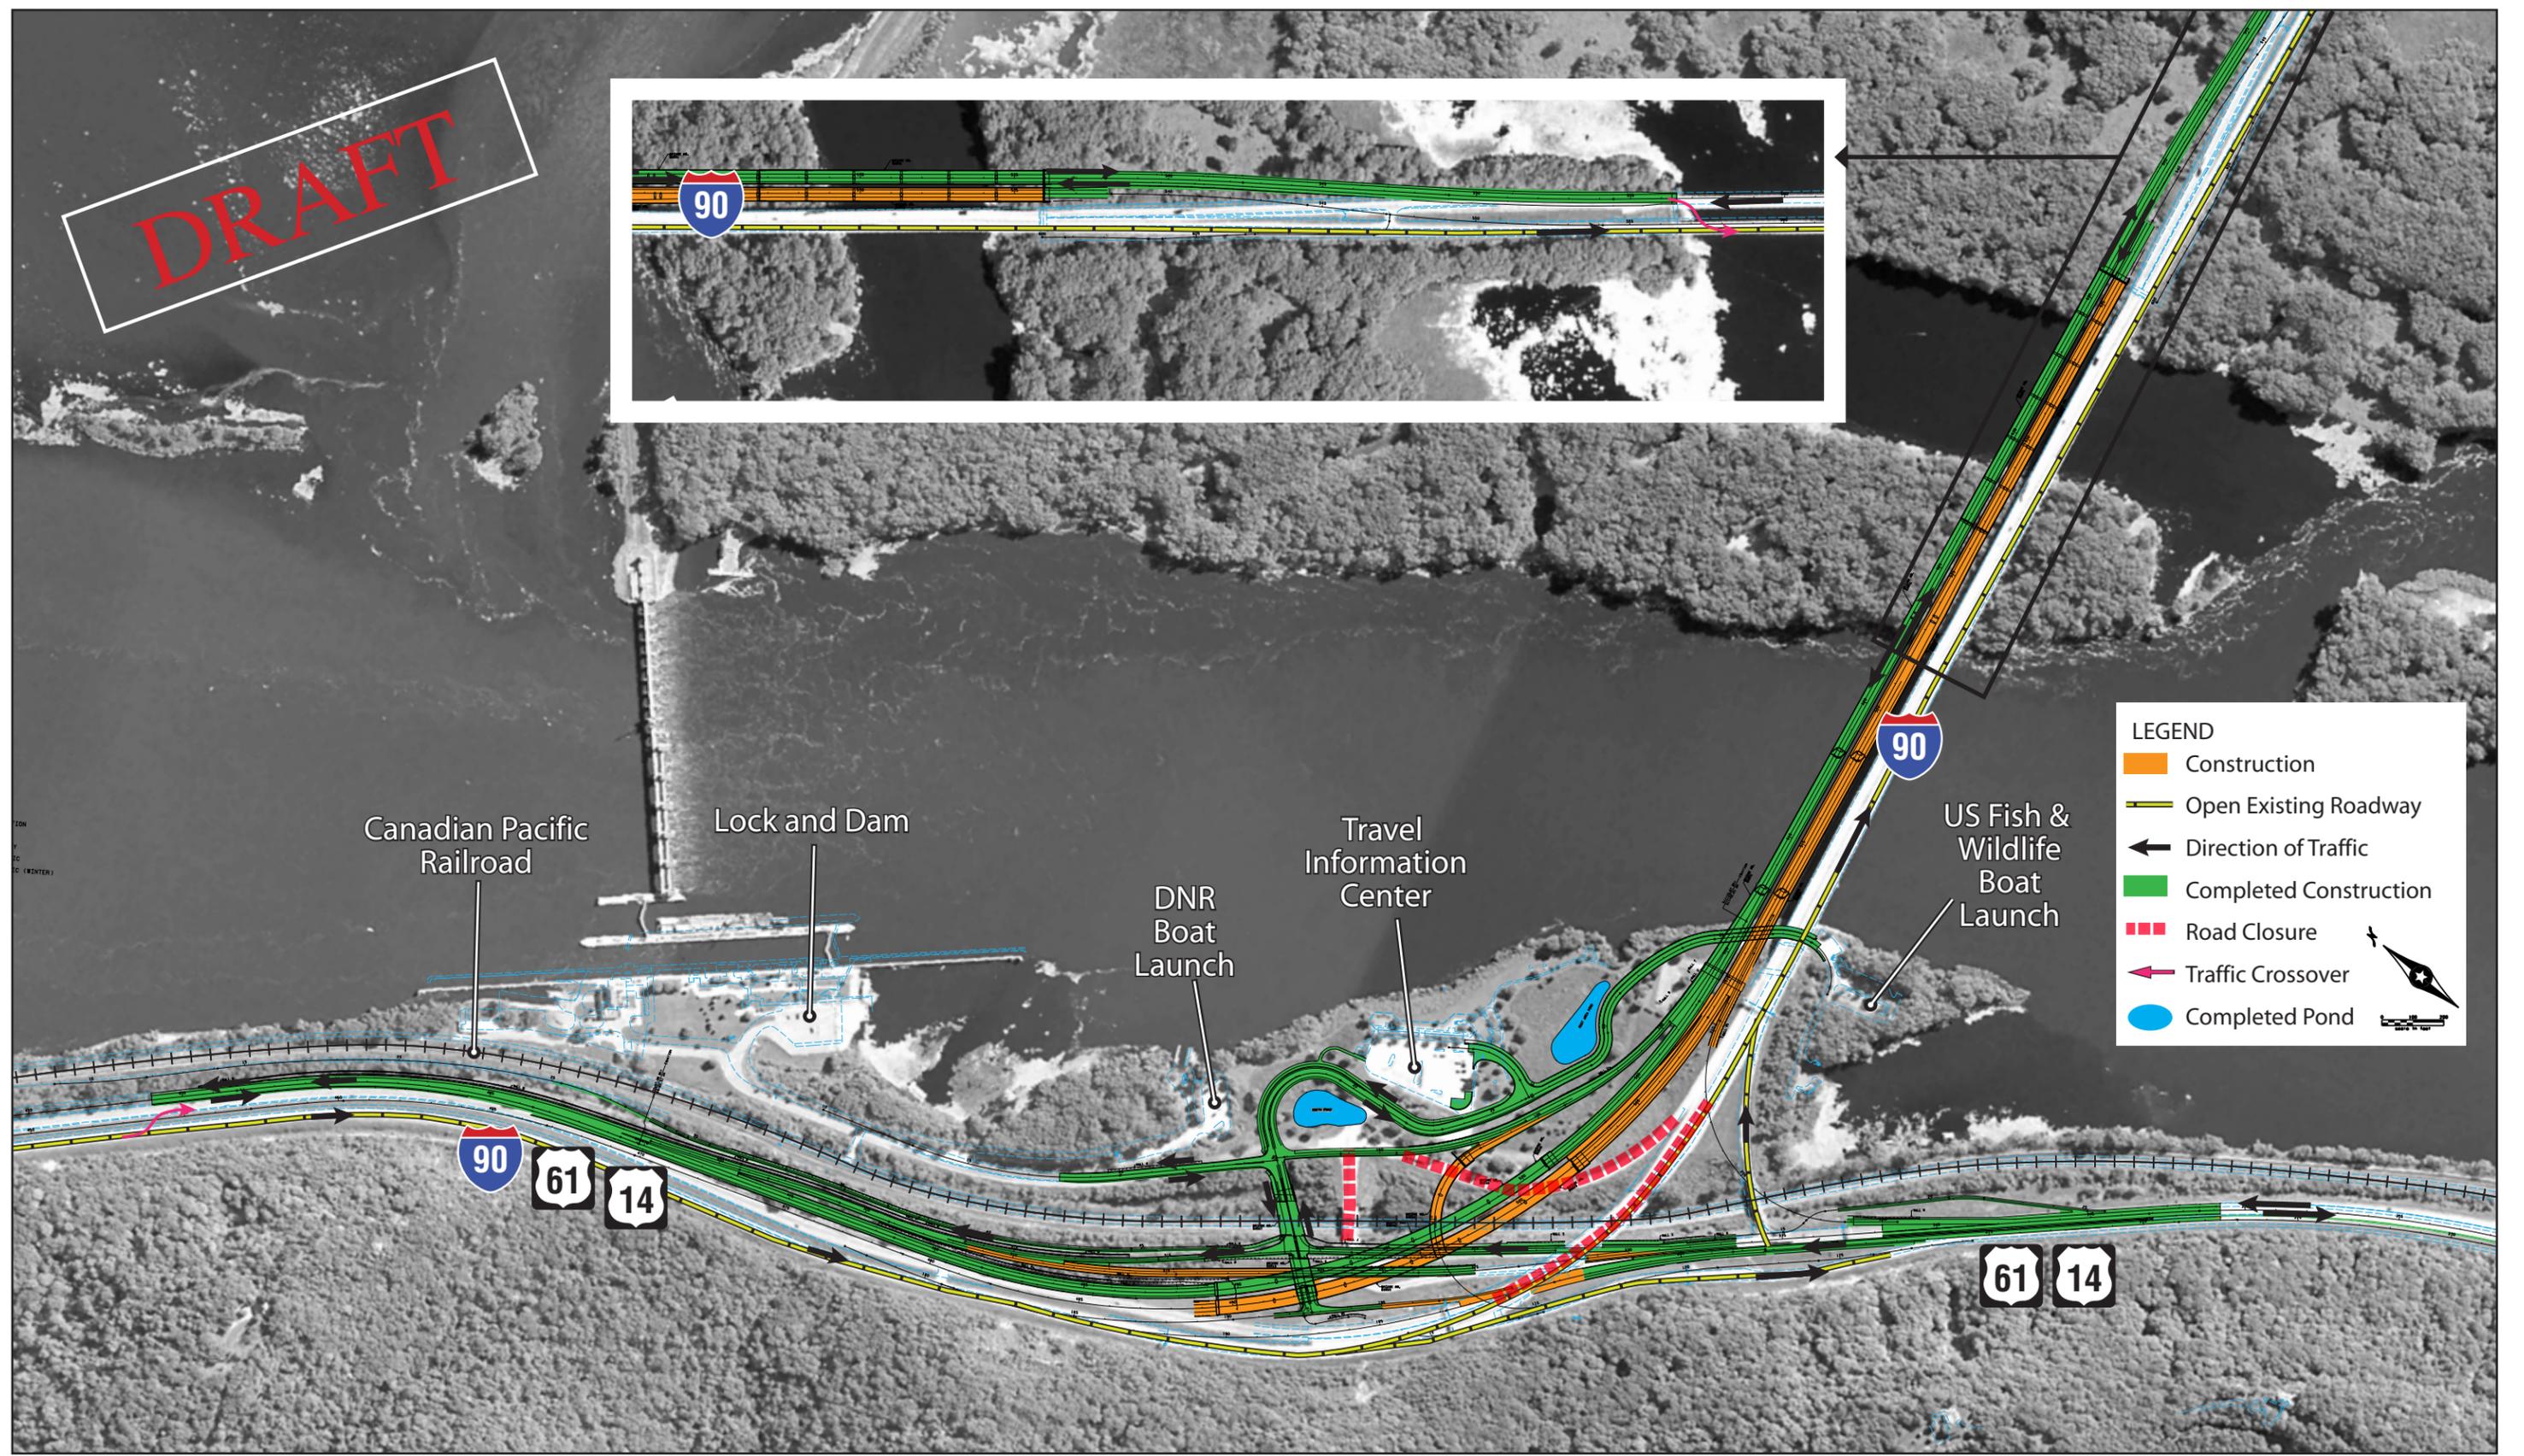
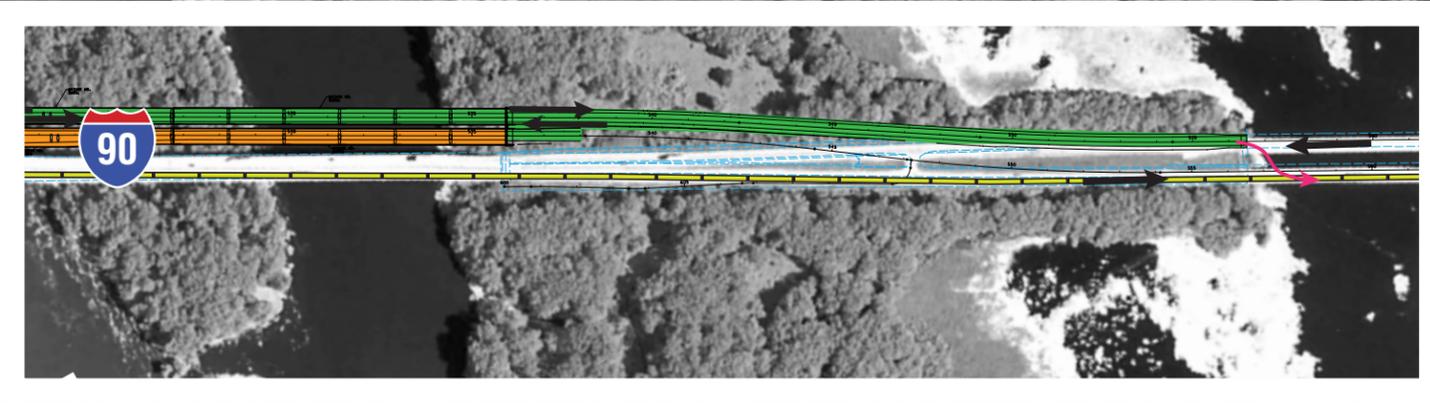


LEGEND

- Construction
- Open Existing Roadway
- Direction of Traffic
- Completed Construction
- Road Closure
- Traffic Crossover
- Completed Pond

STAGE 5A
SPRING 2016

DRAFT

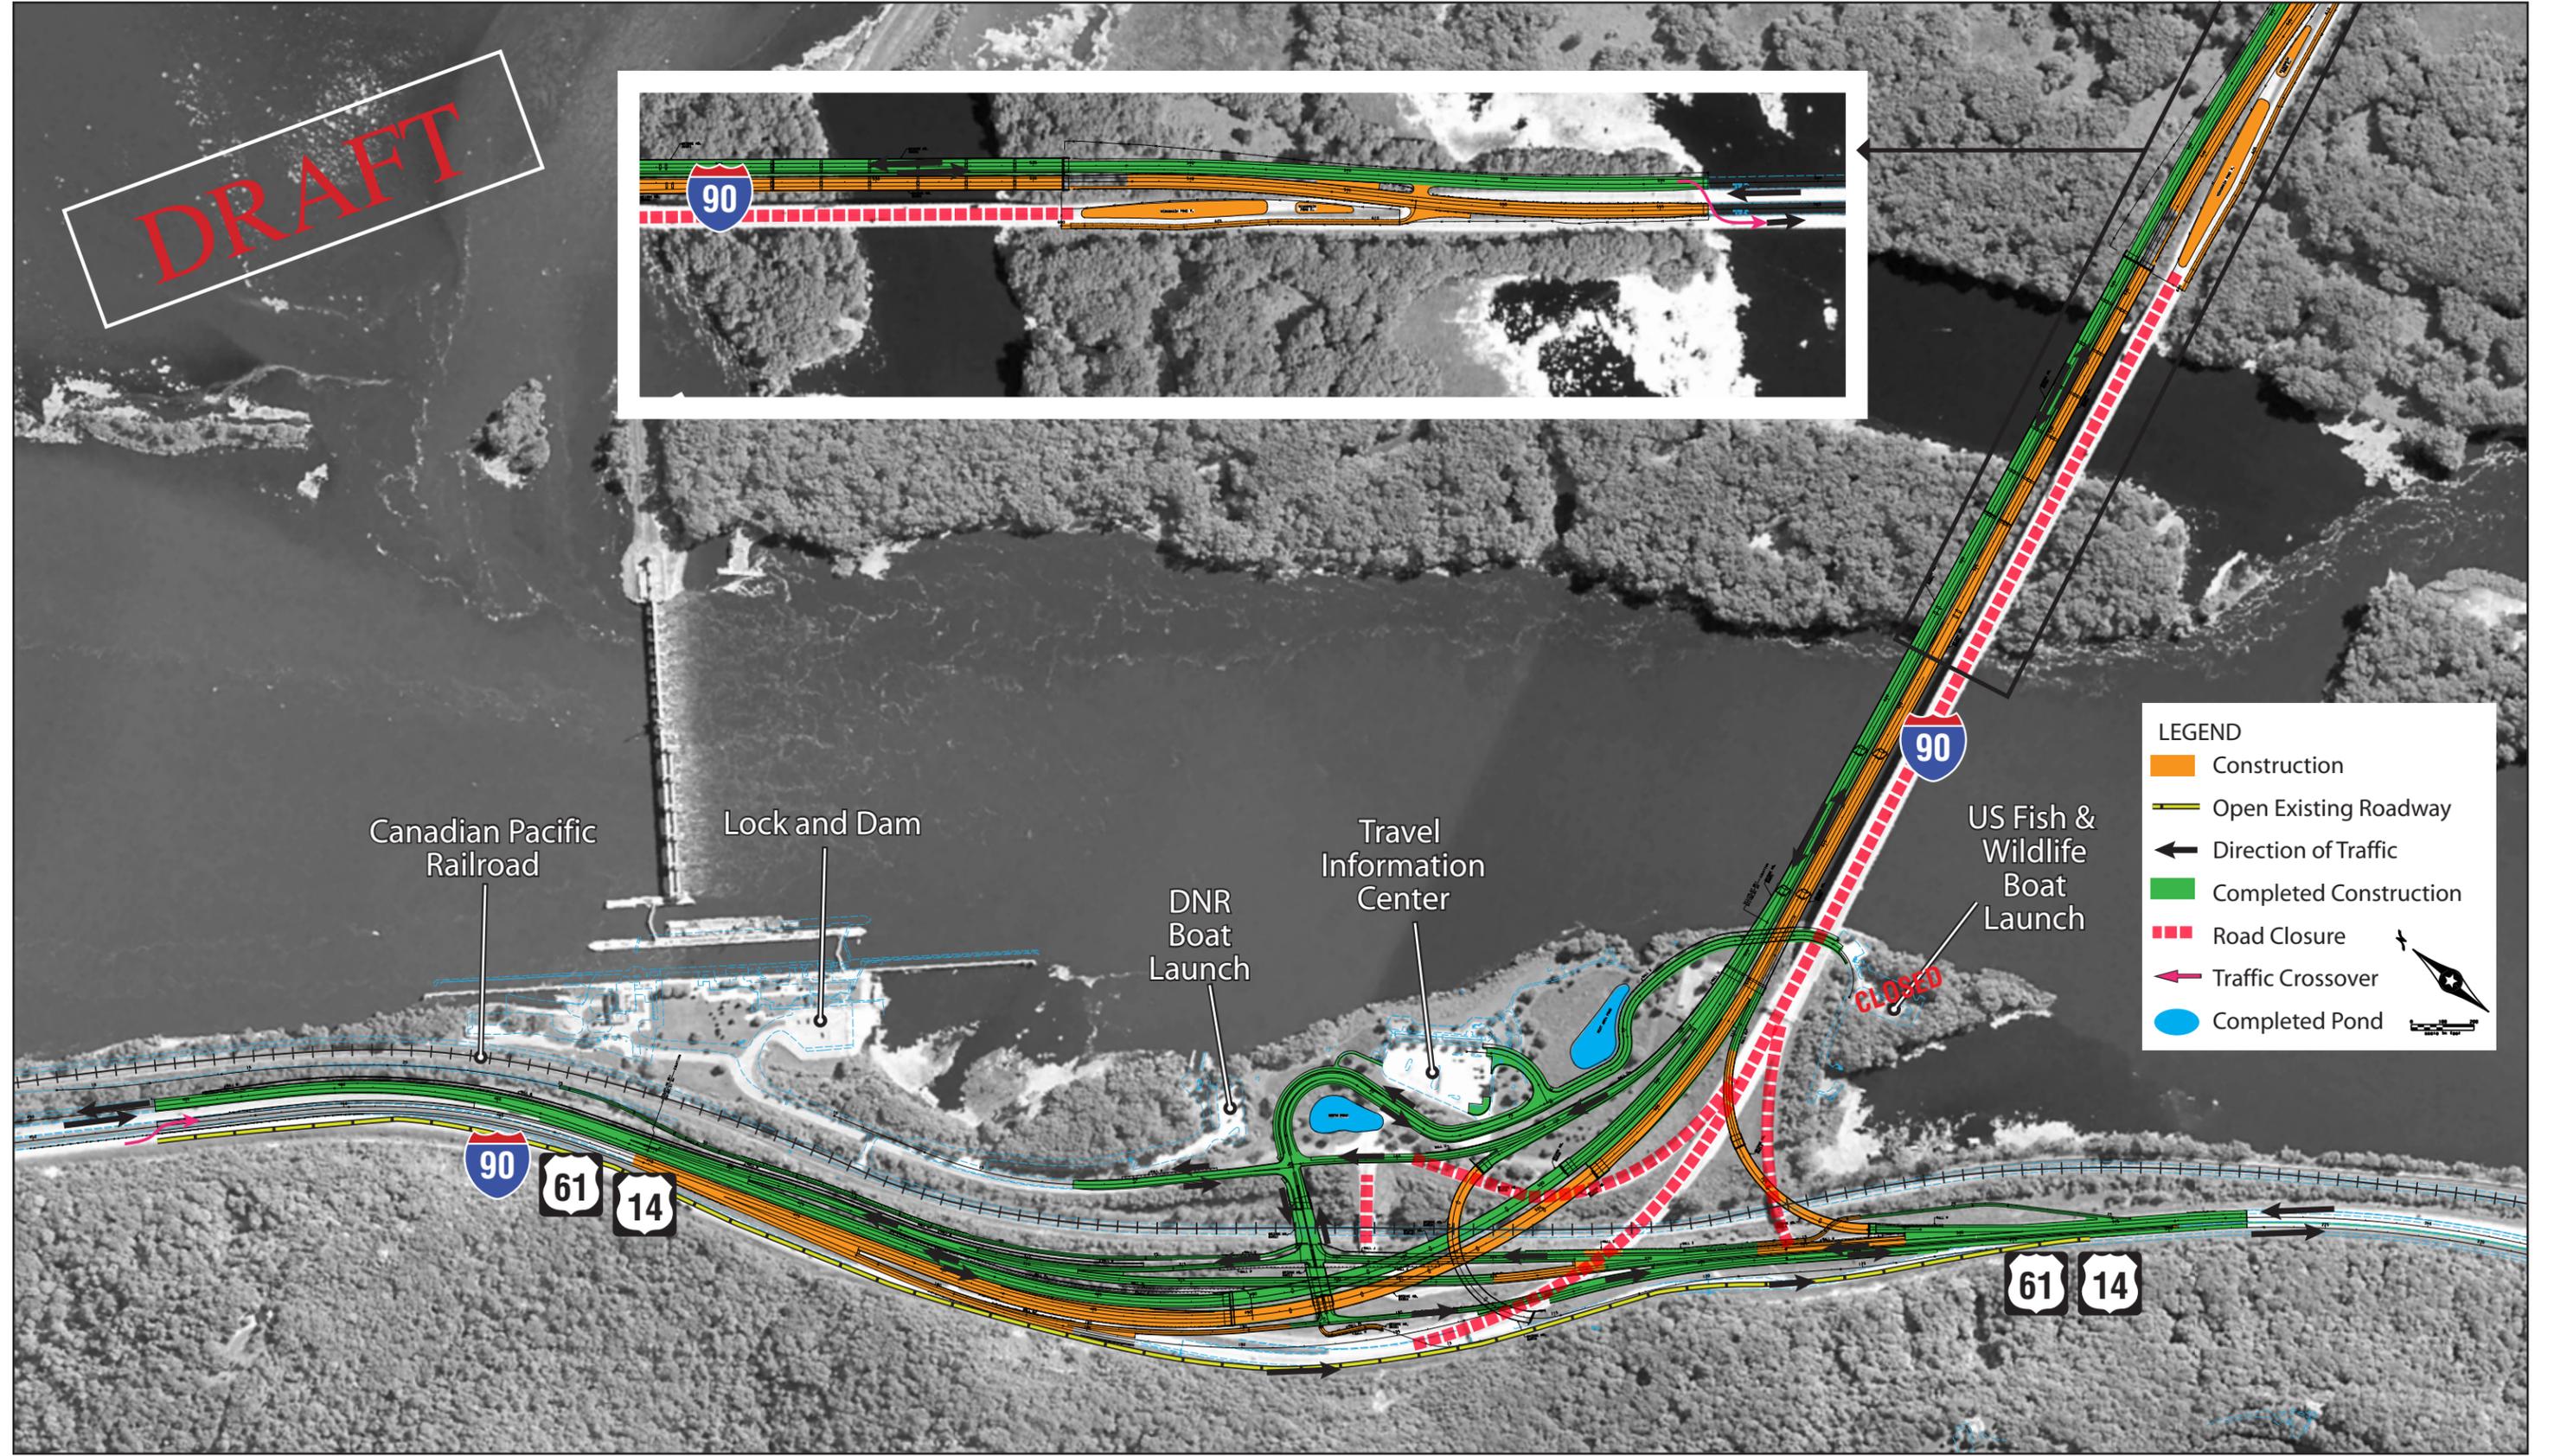
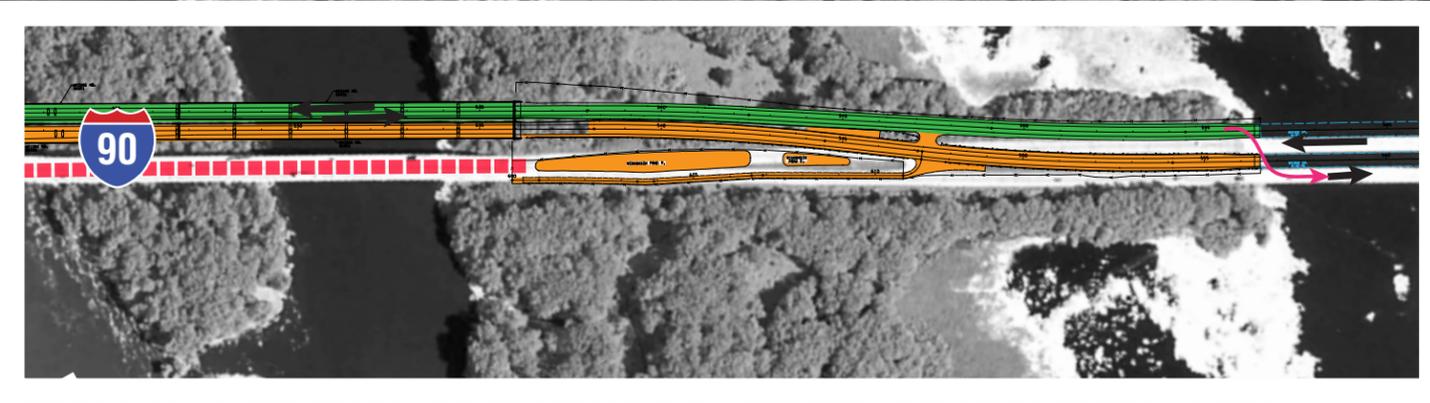


LEGEND

- Construction
- Open Existing Roadway
- Direction of Traffic
- Completed Construction
- Road Closure
- Traffic Crossover
- Completed Pond

STAGE 5
SPRING 2016 – SUMMER 2016

DRAFT

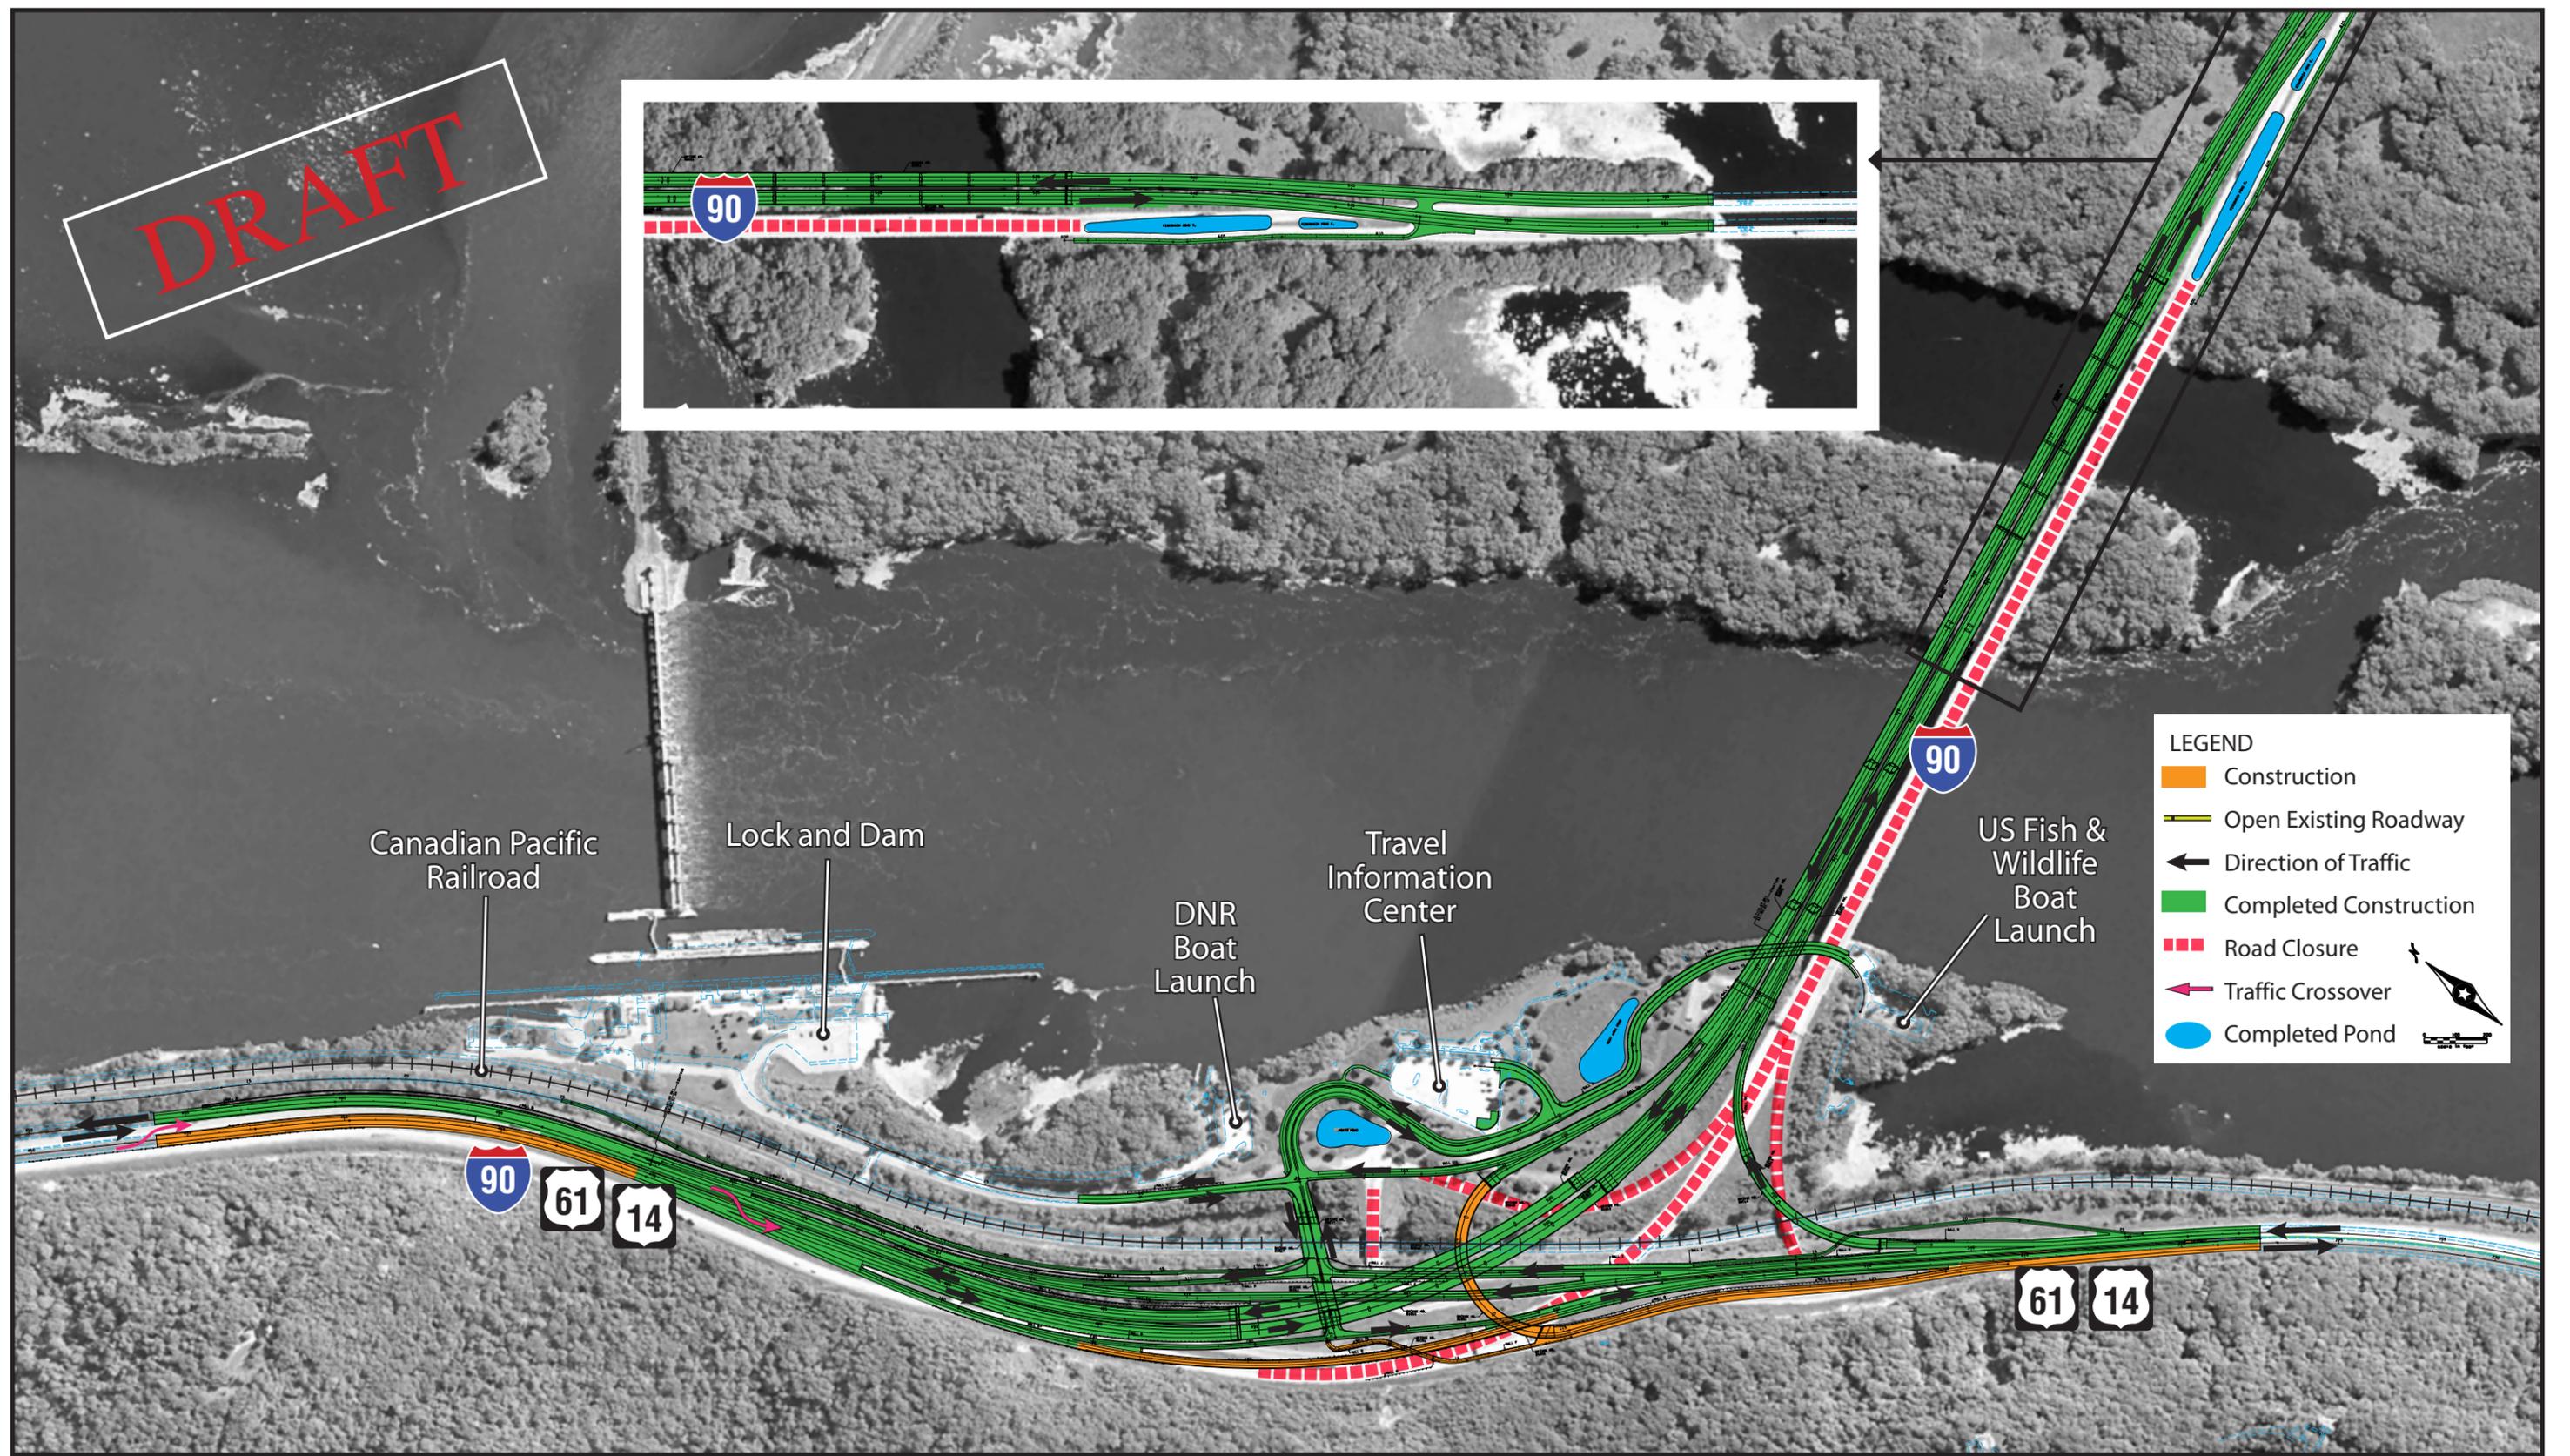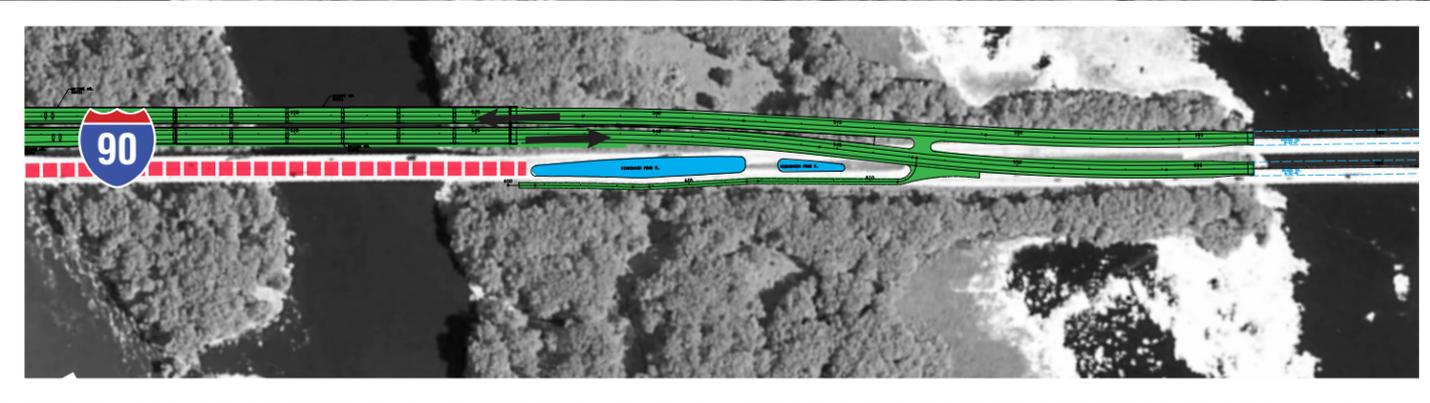

LEGEND

- Construction
- Open Existing Roadway
- Direction of Traffic
- Completed Construction
- Road Closure
- Traffic Crossover
- Completed Pond

STAGE 6
SUMMER 2016 – FALL 2016